

Exhibited

This planning application is open for
public comment until
31 August 2026

Reference no	PLN-26-0150
Site	21 CHURCHILL STREET AVOCA
Proposed Development	Outbuilding (20ft shipping container)
Zone	10.0 Low Density Residential
Use class	Residential

Written representations may be made during this time to the General Manager;
mailed to PO Box 156, Longford, Tasmania 7301,
delivered to Council offices or
a pdf letter emailed to planning@nmc.tas.gov.au

(no special form required)



PLANNING APPLICATION

FOR BUILDINGS, WORKS AND CHANGE OF USE
(E.g. residential houses, sheds, carports, retaining walls, visitor accommodation, commercial development, signage etc.)

The Proposal

Description of proposal:

20' Shipping container for storage use @ rear of property, standard size and height @ A or B grade! Off white / gray / red or brown standard colours! Supported on steel wheel rotors and/or railway sleepers! 10-20mm gravel surrounding container for run-off drainage! 2.100

Driveway construction material: Concrete

The Land

Site address:

21 Churchill Street
Avoca 7213

Title reference:

CT: 41254

Existing buildings on site:

House, smol shed, green house

Existing use of site:


Residential

Applicant justification of any variation/discretion to the
Tasmanian Planning Scheme - Northern Midlands

Needed for dry storage of belongings, relocation from brothers place @ Hillville! since 2017

FEES PAID. SR. 4

Owner: DIRECTOR OF HOUSING	PLAN OF SURVEY by Surveyor..... of land situated in the TOWN OF AVOCA SECTION K. SCALE 1: 750 MEASUREMENTS IN METRES	Registered Number: SP41254
Title Reference: CT. 2532-99		Approved Effective from: 23 NOV 1989
Grantee: WHOLE OF 1000 GTD. TO THE DIRECTOR OF HOUSING		<i>Michael Quinn</i> Recorder of Titles

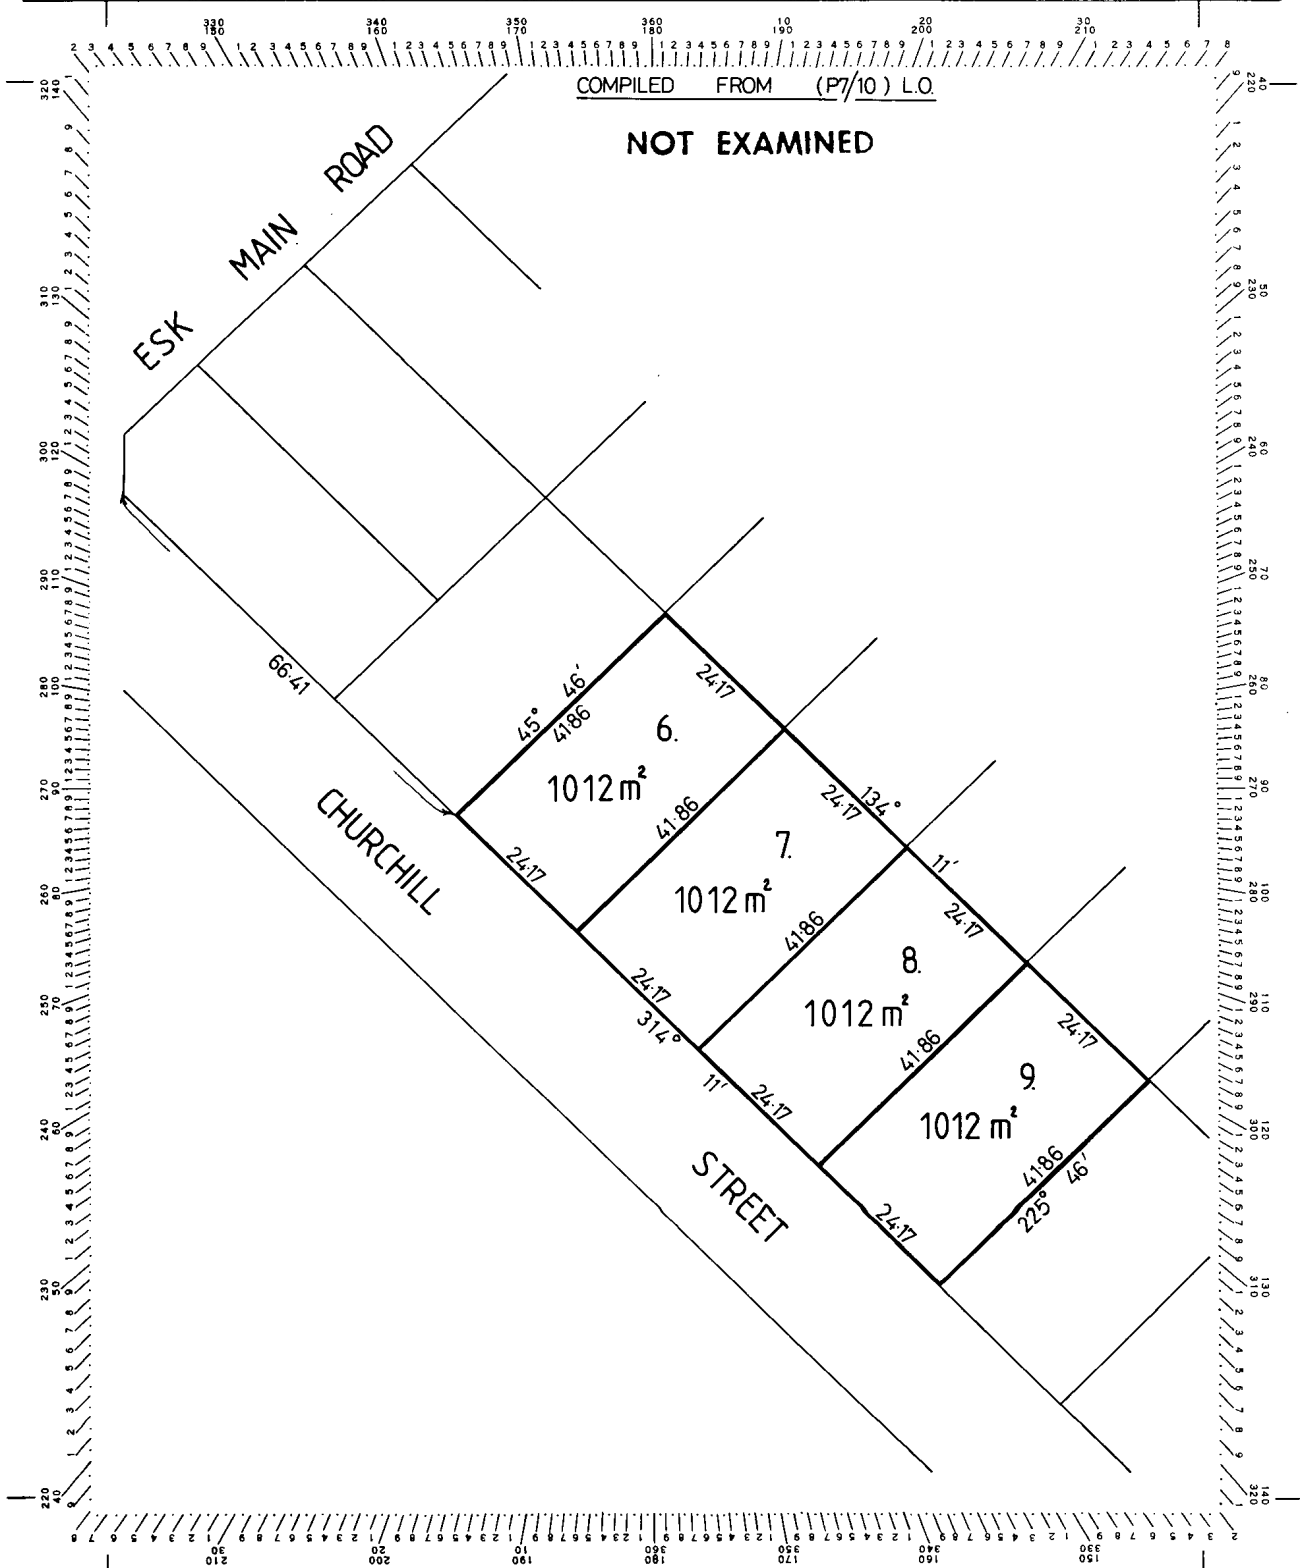

Exhibited

×

▼

20ft GP Grey ship...
cubex.nz

🔗

🔖

⋮



20ft GP Grey ship...


Exhibited



Exhibited



20ft Shipping Con...
contsalesaust.com.au

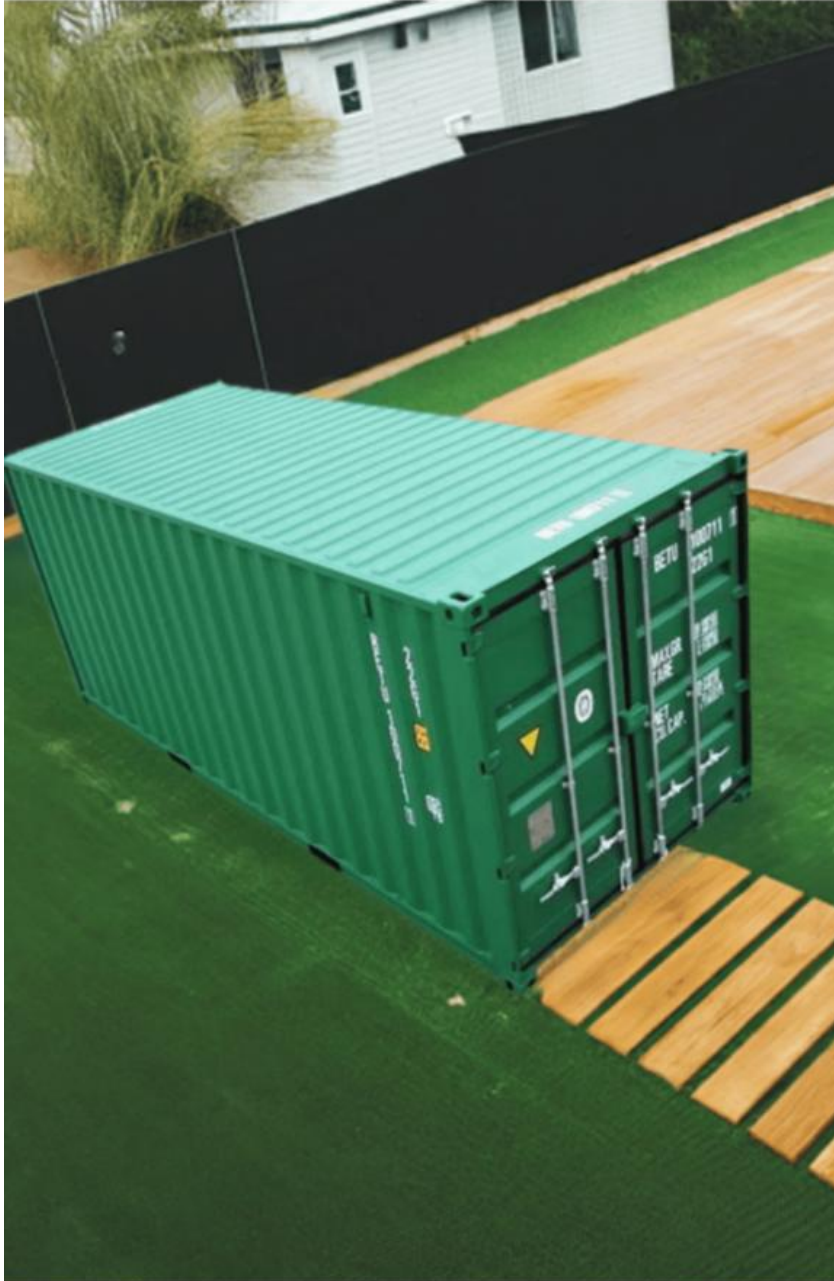

Exhibited



\$3,150.00 ~~\$3,350.00~~

Only 10 available

Our website uses cookies to give you the best and most relevant experience. By clicking on accept, you give your consent to the use of cookies as per our privacy policy.

Price excludes GST (\$3465 inc GST)

Deny



Accept

Container Number: 2020202020


4186

1012 m²

1012 m²

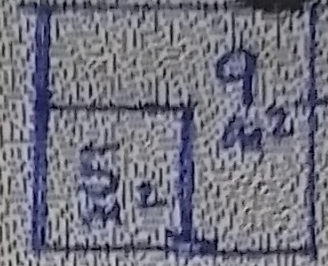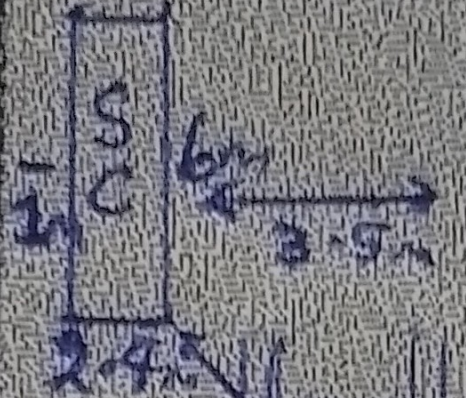

7.5m

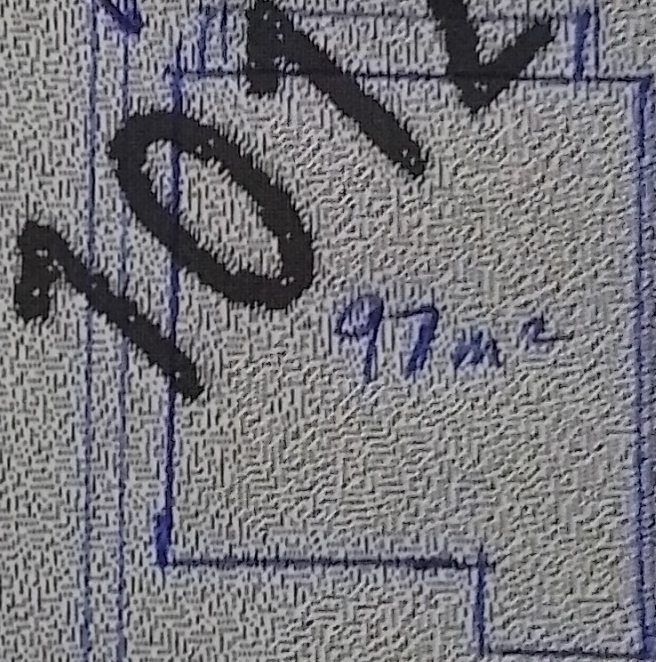

4186