

NOTES

1.0 GENERAL



- 1.01 ALL WORK FOR STORMWATER SERVICES & ROADWORKS TO BE IN ACCORDANCE WITH LGAT STANDARD DRAWINGS.
- 1.02 ALL WORK RELATING TO SEWER & WATER SERVICES TO BE IN ACCORDANCE WITH TASWATER/MRWA STANDARD SPECIFICATION AND DRAWINGS.
- 1.03 PRIOR TO ANY EXCAVATION, CONTRACTOR IS TO LOCATE ALL EXISTING UNDERGROUND SERVICES.
- 1.04 STRIP TOPSOIL FROM ENTIRE AREA OF ROADWAYS AND EXTERNAL AREAS THAT ARE TO BE CUT OR FILLED. STOCKPILE TOPSOIL ON SITE.
- 1.05 GRASSED AREAS TO BE TOPSOILED AND SOWN AS PER NATURE STRIP DETAILS.
- 1.06 SERVICE TRENCHES UNDER TRAFFICKED AREAS SHALL BE BACKFILLED WITH COMPACTED GRANULAR BACKFILL.
- 1.07 FINISH TOPS OF MANHOLES TO MATCH ADJACENT FINISHED SURFACE LEVELS AND GRADES.
- 1.08 CONTRACTOR SHALL SUBMIT AN ENVIRONMENTAL MANAGEMENT PLAN FOR COUNCIL APPROVAL PRIOR TO COMMENCEMENT.
- 1.09 ORIGINAL SURVEY BY MICHELL HODGETTS SURVEYORS.

2.0 SEWER

- 2.01 ALL SEWER CONSTRUCTION TO:
- TASWATER STANDARDS
- 2.02 NEW PIPEWORK SHALL BE:
- AS SPECIFIED ON SEWER LONGITUDINAL SECTIONS
 - PROPERTY CONNECTIONS: LESS THAN 25m TO BOUNDARY-100Ø PVC (SN10) RRJ AND IN ACCORDANCE WITH MRWA-S-302 INCLUDING BOUNDARY BOXES AS SHOWN.
 - PROPERTY CONNECTIONS: GREATER THAN 25m TO BOUNDARY-150Ø PVC (SN8) RRJ AND IN ACCORDANCE WITH MRWA-S-302 INCLUDING BOUNDARY BOXES AS SHOWN.
 - NOTE - INSPECTION OPENINGS SHALL BE 0.5m INSIDE THE PROPERTY BOUNDARY, NOT OUTSIDE THE BOUNDARY.
- 2.03 ALL LIVE CONNECTIONS BY TASWATER AT DEVELOPERS COST.
- 2.04 MANHOLE BENCHING:
- FULL DEPTH OF PIPE DIAMETER-AS PER WSA MRWA-S-310
- 2.05 MANHOLES, LIDS AND SURROUNDS:
- TRAFFICKED AREAS (MOST AREAS IN ROAD RESERVE)-CLASS D-'GATIC' HEAVY DUTY AS PER MRWA-S-313 - TABLE 313-B: MAINTENANCE STRUCTURE REQUIREMENTS.
 - NON TRAFFICKED AREAS - 'GATIC' LIGHT DUTY

3.0 WATER

- 3.01 ALL WATER SUPPLY CONSTRUCTION TO:
- WATER SUPPLY CODE OF AUSTRALIA (WSA 03-2011-3.1 VERSION MRWA EDITION V2.0)-PART 2: CONSTRUCTION
 - TASWATER'S STANDARD DRAWINGS TWS-W-0002 SERIES
 - WATER METERING POLICY/METERING GUIDELINES
 - BOUNDARY BACKFLOW CONTAINMENT REQUIREMENTS AND AS3500.1:2018.
- 3.02 NEW PIPEWORK SHALL BE:
- SERIES 2 OPVC PN16 - SIZE AS INDICATED ON THE DRAWINGS
 - 63 OD PE PN16 (CUL-DE-SAC HEAD ONLY)
 - ALL FITTINGS SHALL BE PN16 RATED
- 3.03 ALL LIVE CONNECTIONS BY TASWATER AT DEVELOPERS COST.
- 3.04 ALL STOP VALVES TO BE CLOCKWISE CLOSING.
- 3.05 PROVIDE C.I. VALVE BOX COVERS TO ALL VALVES AND FIRE PLUGS.
- 3.06 STOP VALVES AND FIRE PLUGS SHALL BE MARKED IN ACCORDANCE WITH THE IPWEA FIRE HYDRANT GUIDELINES: TASMANIA DIVISION.
- 3.07 FIRE PLUGS AND VALVE POSITIONS TO BE MARKED ON KERB BACKS IN ACCORDANCE WITH DRAWING TW-W-311
- 3.08 PROVIDE ELECTROMAGNETIC, METAL IMPREGNATED TAPE IN ALL NON-METALLIC PIPE TRENCHES. ENSURE TAPE TERMINATIONS ARE ACCESSIBLE.
- 3.09 MINIMUM COVER: UNDER ROADWAYS (EXCLUDING MAJOR ROADS) AND VEHICULAR CROSS OVERS - 600mm, RESIDENTIAL LAND - 450mm, AND COMMERCIAL LAND - 600mm.
- 3.10 ALL PROPERTY CONNECTIONS SHALL BE CONSTRUCTED IN ACCORDANCE WITH MRWA-W-110 AND MRWA-W-111 AND TASWATER STANDARD DRAWING TWS-W-0002 SERIES. THEY SHALL BE DN25 (ID 20) HDPE (PE100) SDR 11 PN16 PIPE U.N.O. WHERE UNDER ROADS, PIPES SHALL BE SLEEVED IN DN100 SN4 PIPE FITTED WITH TRACE WIRE AND TIGHT FITTING RUBBER WRAPS AT 2m CENTRES, TO PREVENT WATER HAMMER.
- 3.11 ALL FITTINGS TO BE F.B.E. COATED.
- 3.12 FIRE PLUGS TO HAVE 100Ø RISERS WITH SPRING TYPE PLUGS.
- 3.13 TASWATER TO WITNESS PRESSURE TEST TO 1200 kPa PRIOR TO BACKFILL AT JOINTS.
- 3.14 MAIN TO BE DISINFECTED PRIOR TO CONNECTION TO THE RETICULATION NETWORK. REFER TO WSA CODE FOR DETAILS.
- 3.15 WATER MAINS SHALL NOT BE PLACED IN FILL.
- 3.16 DEVELOPER/CONTRACTOR TO PURCHASE LOOSE SUPPLIED WATER METERS FROM TASWATER.

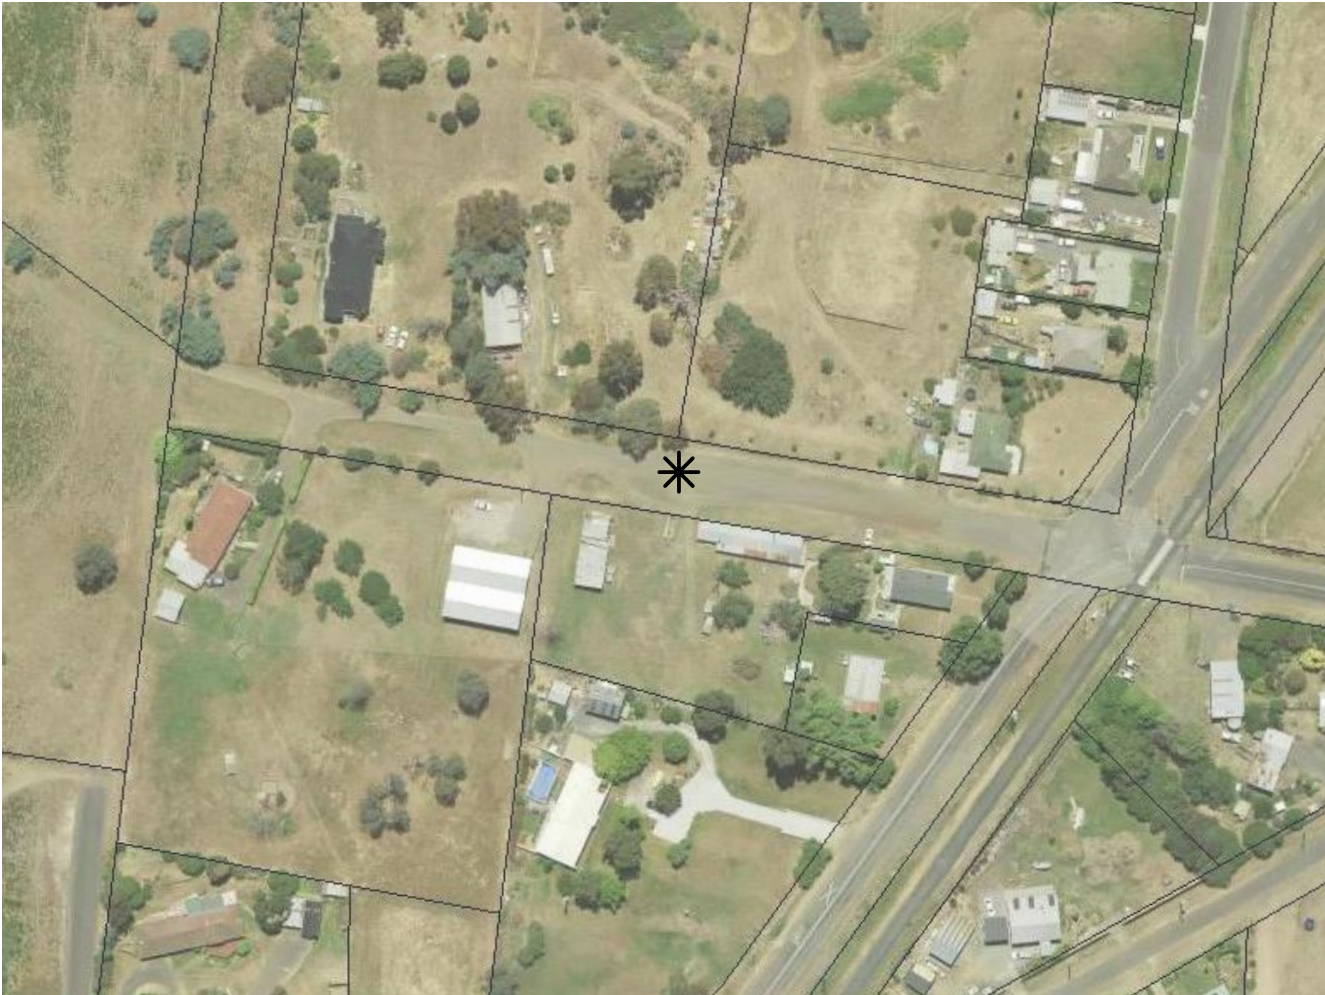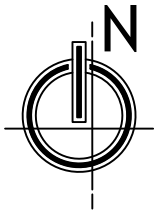

4.0 STORMWATER

- 4.01 ALL SW LOT CONNECTIONS DN150
- 4.02 ALL SEP'S TO BE TYPE 1 TO LGAT STD DWG TSD-SW08-v1 U.N.O.
- 4.03 ALL MANHOLES ARE DN1050 SHAFTS U.N.O
- 4.04 ALL SW PROPERTY CONNECTIONS TO HAVE IO RAISED TO 0.5m ABOVE SURFACE WITH AN APPROVED COVER.
- 4.05 ALL LOT CONNECTIONS TO BE CONSTRUCTED IN ACCORDANCE WITH TSD-SW25.v1
- 4.06 INSTALL Ø100 SUBSOIL DRAIN TAIL AT EACH MH/SEP TO DRAIN TRENCH.
- 4.07 ALL INLET HEADWALLS TO BE INSTALLED WITH GRATED INLET AS PER STANDARD DRAWING TSD-SW24-v3

DRAWING SERIES:

- G01 COVER
- G02 STAGING & STANDARD DRAWINGS
- C01 ROAD & STORMWATER LAYOUT PLAN (1)
- C02 ROAD & STORMWATER LAYOUT PLAN (2)
- C03 NEW ROAD LONGSECTION & TYPICAL CROSS SECTIONS (1)
- C04 NEW ROAD LONGSECTION & TYPICAL CROSS SECTIONS (2)
- C05 NEW ROAD CROSS SECTIONS (1)
- C06 NEW ROAD CROSS SECTIONS (2)
- C07 NEW ROAD CROSS SECTIONS (3)
- C08 NEW ROAD CROSS SECTIONS (4)
- C09 NEW ROAD CROSS SECTIONS (5)
- C10 NEW ROAD CROSS SECTIONS (6)
- C11 STORMWATER LINE 1 - LONGSECTION (1)
- C12 STORMWATER LINE 1 - LONGSECTION (2)
- C13 STORMWATER LINE 1 - LONGSECTION (3)

COUNCIL APPROVAL

TASWATER APPROVAL

REV:	DESCRIPTION:	BY:	DATE:
STATUS: TENDER ISSUE			



CIVILVISION CONSULTING
CREATIVE ENGINEERING

20b Loone Lane
Spreyton TAS 7310

Mob: 0412 439 184
ABN: 66 644 575 468


info@civilvisionengineering.com

PROJECT:
PROPOSED ROAD EXTENSION
DRUMMOND STREET, PERTH

CLIENT:
NORTHERN MIDLANDS COUNCIL

DRAWING TITLE:
COVER

SCALE AT A3: N.T.S	DATE: 4/12/24	DRAWN: MS	CHECKED: JM
PROJECT NO: 24192	DRAWING NO: G01	REVISION: 0	

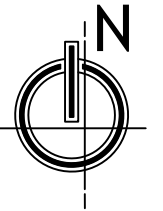

COUNCIL APPROVAL

TASWATER APPROVAL

STANDARD DRAWINGS (LGAT)

ROADWORKS

- TSD-G01.v3 TRENCH REINSTATEMENT FLEXIBLE PAVEMENTS
- TSD-G02.v3 ROADS TYPICAL PROPERTY ACCESS
- TSD-G04.v3 REFERENCE POINTS

ROADWORKS

- TSD-R09.v3 URBAN ROAD DRIVEWAYS
- TSD-R11.v3 URBAN ROADS FOOTPATHS
- TSD-R12.v3 SUBSOIL DRAINS CONSTRUCTION DETAILS
- TSD-R14.v3 CONCRETE KERBS AND CHANNELS DIMENSION
- TSD-R15.v3 CONCRETE KERBS AND CHANNELS CONSTRUCTION DETAILS
- TSD-R16.v3 CONCRETE KERBS AND CHANNELS VEHICULAR CROSSINGS
- TSD-R18.v3 CONCRETE KERBS AND CHANNELS ACCESS RAMPS
- TSD-R32.v3 LOCKABLE BOLLARDS

STANDARD DRAWINGS (LGAT)

STORMWATER

- TSD-SW02.v3 MANHOLES 100 - 600 DIA. PIPES GENERAL ARRANGEMENTS
- TSD-SW03.v3 MANHOLES 100 - 600 DIA. PIPES BENCHING DETAILS
- TSD-SW04.v3 SIDE ENTRY PITS GRATED AND FRAME DETAILS
- TSD-SW07.v3 SIDE ENTRY PITS TYPE 1
- TSD-SW14.v3 STORMWATER 'GVP'
- TSD-SW17.v3 OUTLET HEADWALLS
- TSD-SW25.v3 STORMWATER PROPERTY CONNECTIONS TO MAINS
- TSD-SW28.v3 GUIDELINES FOR SEDIMENT CONTROL

STANDARD DRAWINGS (TASWATER/WSAA)

SEWER

- MRWA-S-201 TRENCHING AND TRENCHFILL
- MRWA-S-202 EMBEDMENT
- MRWA-S-301 RISER CONSTRUCTION DETAILS
- MRWA-S-302 TYPE 1 PROPERTY CONNECTIONS
- MRWA-S-303 TYPE 2 PROPERTY CONNECTIONS
- MRWA-S-304 TYPE 4 PROPERTY CONNECTIONS
- MRWA-S-305 MAINTENANCE SHAFTS
- MRWA-S-313 TABLE 313-B: MAINTENANCE STRUCTURE COVER REQUIREMENTS

WATER

- TW-W-300 PIPE INSTALLATION - THRUST BLOCKS
- TW-W-306 STOP VALVES / FIRE PLUGS - TYPICAL INSTALLATION
- TW-W-311 FIRE PLUGS MARKING - WITH KERB
- TW-W-360 CUL-DE-SAC END OF WATER MAIN - POLY LOOP
- TWS-W-0002 PROPERTY SERVICE CONNECTIONS
- MRWA-W-110 PROPERTY SERVICE ARRANGEMENTS
- MRWA-W-111 INSTALLATION OF DN25 & DN32 PE OFFTAKES
- MRWA-W-202 PIPE TRENCH DETAILS
- TWS-W-0015 CUL-DE-SAC END OF WATER MAIN - POLY LOOP

REV:	DESCRIPTION:	BY:	DATE:
STATUS: TENDER ISSUE			



CIVILVISION CONSULTING
CREATIVE ENGINEERING

20b Loone Lane
Spreyton TAS 7310

Mob: 0412 439 184
ABN: 66 644 575 468



info@civilvisionengineering.com

PROJECT:
PROPOSED ROAD EXTENSION DRUMMOND STREET, PERTH

CLIENT:			
NORTHERN MIDLANDS COUNCIL			
DRAWING TITLE:			
STAGING & STANDARD DRAWINGS			
SCALE AT A3:	DATE:	DRAWN:	CHECKED:
N.T.S	4/12/24	MS	JM
PROJECT NO:	DRAWING NO:		REVISION:
24192	G02		0

NOTES:

1. TYPE R BACKFILL UNDER ALL NEW DRIVEWAYS
2. INSTALL ALL WATER SERVICE ROAD CROSSINGS IN Ø100 SN8 PVC CONDUITS U.N.O.
3. FILL WITHIN THE ROAD RESERVE SHALL BE PLACED AND COMPACTED IN ACCORDANCE WITH MUNICIPAL STANDARD SPECIFICATION.
4. LOCATIONS OF SERVICE CONNECTIONS ARE INDICATIVE ONLY
5. THE CONTRACTOR SHALL INFORM THE SUPERINTENDENT IF A CBR TEST OF LESS THAN 3 IS FOUND DURING CONSTRUCTION
6. THE CONTRACTOR SHALL PROOF ROLL THE SUBGRADE PRIOR TO THE PLACEMENT OF SUB BASE 1 MATERIAL
7. THE CONTRACTOR SHALL CONFIRM WHETHER UNDERGROUND ELECTRICITY IS ABANDONED PRIOR TO CONSTRUCTION
8. INSTALL SUBSOIL DRAINAGE TAGS (300 LONG) FROM SW DRAIN TO EACH MANHOLE.
9. CONFIRM LOCATION OF DRIVEWAYS WITH SUPERINTENDENT PRIOR TO KERB PLACEMENT.

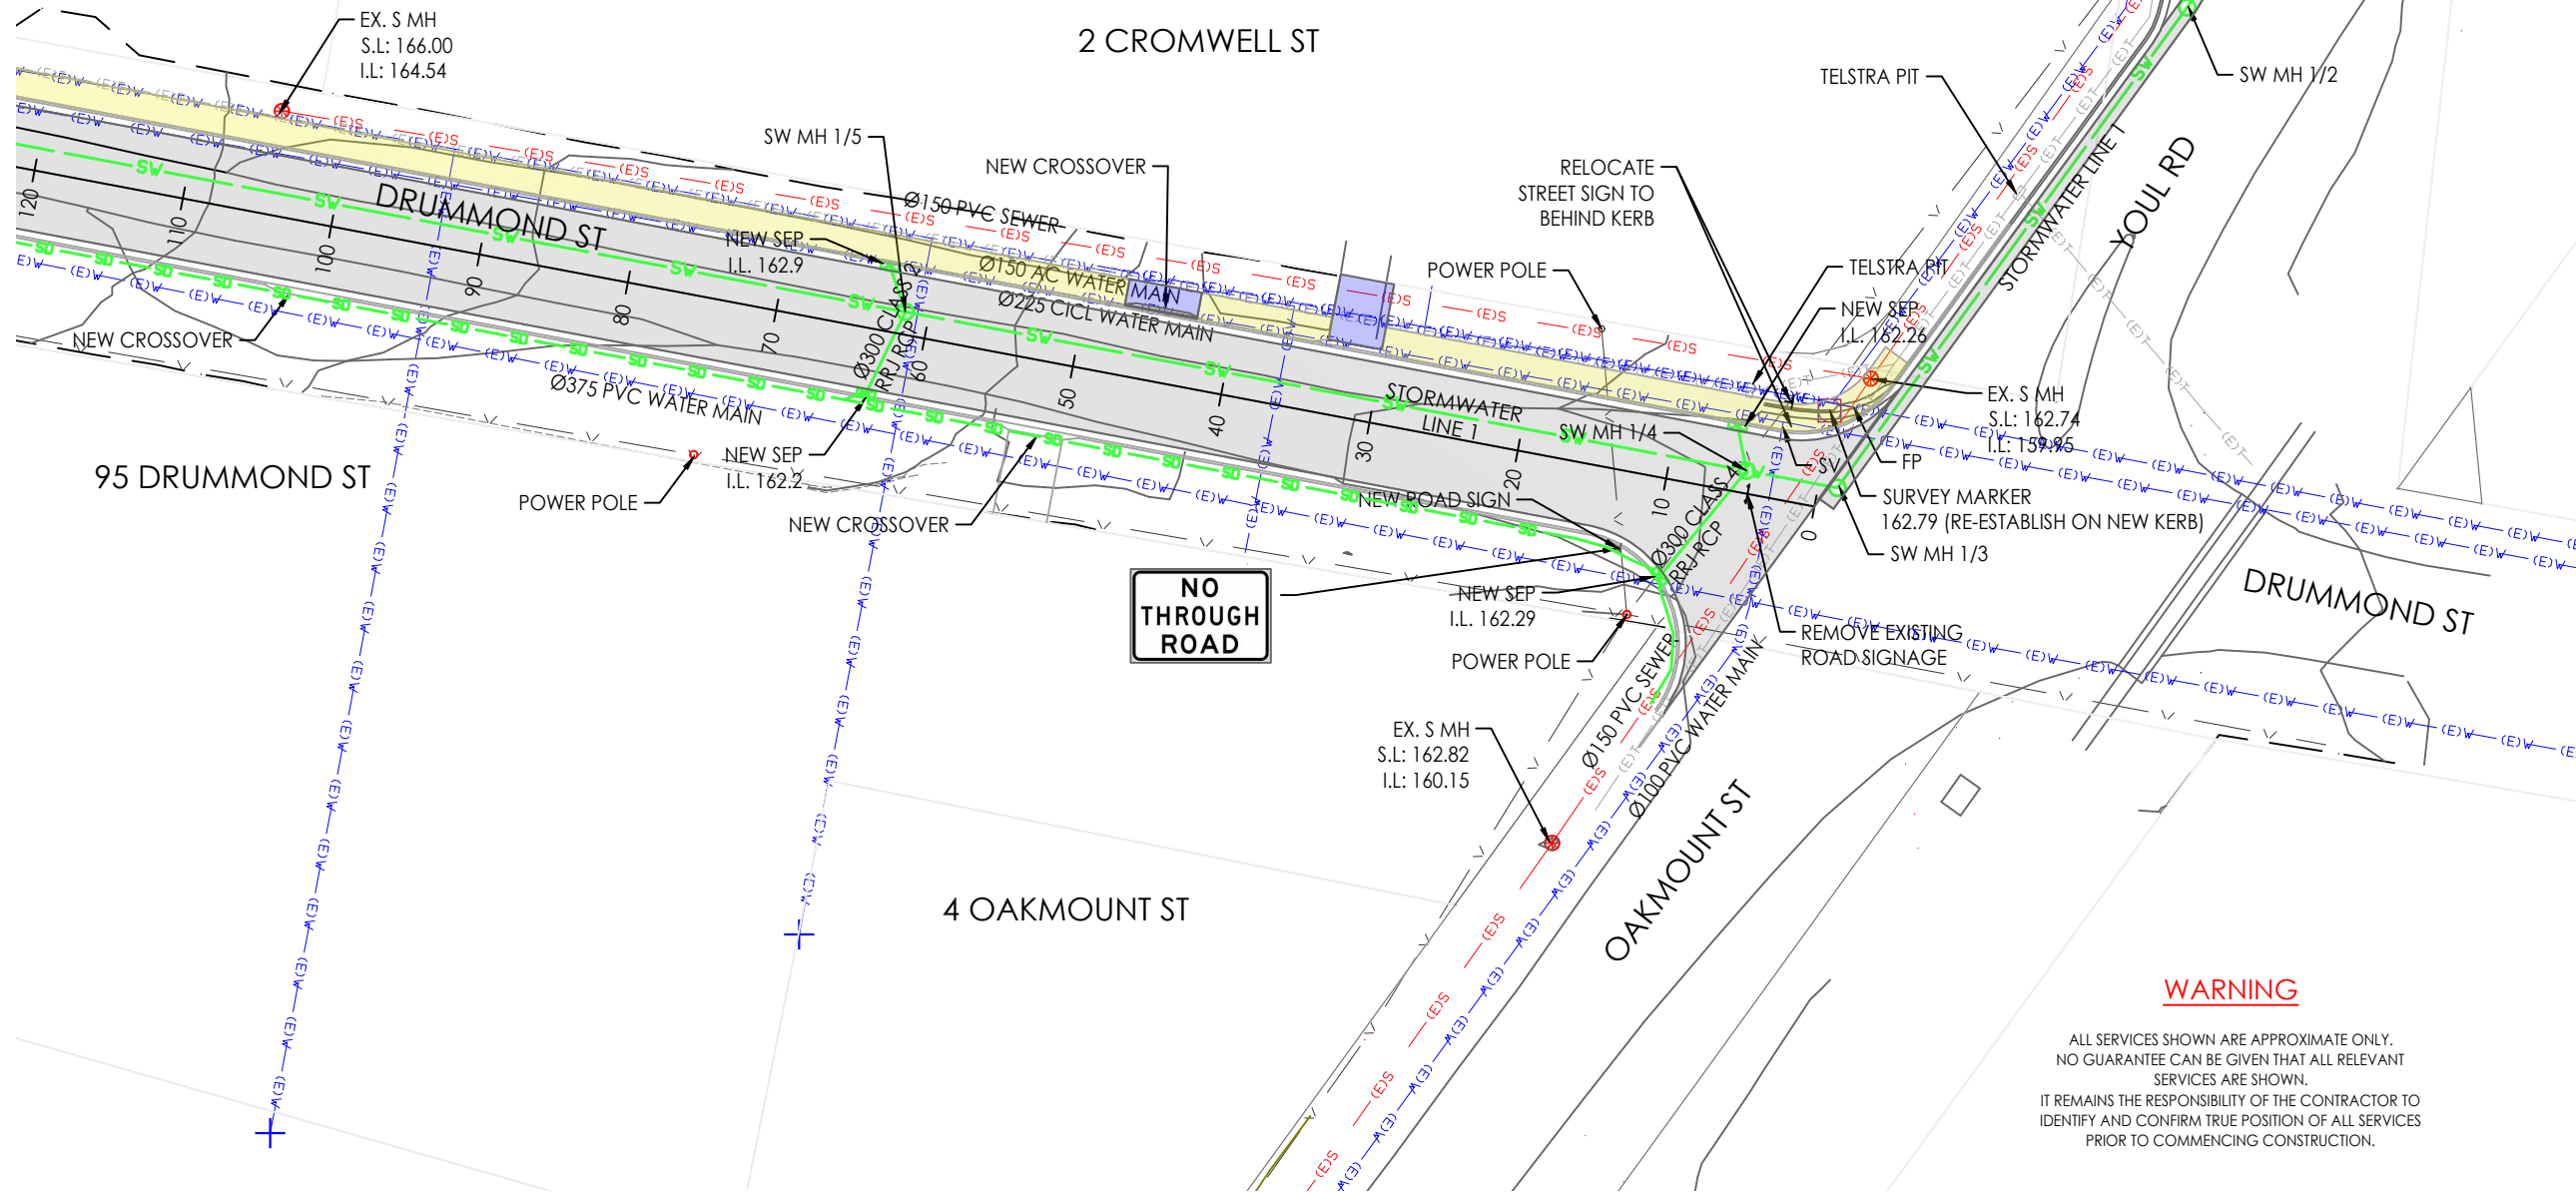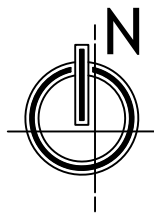

LEGEND

- SW (E)SW (E)SW (E)SW EXISTING STORMWATER
- W (E)W (E)W (E)W EXISTING WATER
- (E)S (E)S (E)S EXISTING SEWER
- T (E)T (E)T (E)T EXISTING TELECOM
- E E EXISTING UG ELECTRICITY
- ∨ ∨ EXISTING OVERHEAD ELECTRICITY
- NEW OVERFLOW PATH
- SW NEW STORMWATER
- S NEW SEWER
- SD SD SD NEW SUBSOIL DRAIN
- W W W NEW WATER
- NEW ASPHALT SURFACE
- NEW CONCRETE DRIVEWAY
- NEW CONCRETE FOOTPATH

COUNCIL APPROVAL

TASWATER APPROVAL

REV:	DESCRIPTION:	BY:	DATE:
STATUS: TENDER ISSUE			



CIVILVISION CONSULTING
CREATIVE ENGINEERING

20b Loone Lane
Spreyton TAS 7310

Mob: 0412 439 184
ABN: 66 644 575 468

info@civilvisionengineering.com

PROJECT:
PROPOSED ROAD EXTENSION
DRUMMOND STREET, PERTH

CLIENT:
NORTHERN MIDLANDS COUNCIL


DRAWING TITLE:
ROAD & STORMWATER LAYOUT PLAN

SCALE AT A3: 1:500	DATE: 4/12/24	DRAWN: MS	CHECKED: JM
PROJECT NO: 24192	DRAWING NO: C01	REVISION: 0	

WARNING

ALL SERVICES SHOWN ARE APPROXIMATE ONLY.
NO GUARANTEE CAN BE GIVEN THAT ALL RELEVANT
SERVICES ARE SHOWN.
IT REMAINS THE RESPONSIBILITY OF THE CONTRACTOR TO
IDENTIFY AND CONFIRM TRUE POSITION OF ALL SERVICES
PRIOR TO COMMENCING CONSTRUCTION.

1. TYPE R BACKFILL UNDER ALL NEW DRIVEWAYS
2. INSTALL ALL WATER SERVICE ROAD CROSSINGS IN Ø100 SN8 PVC CONDUITS U.N.O.
3. FILL WITHIN THE ROAD RESERVE SHALL BE PLACED AND COMPACTED IN ACCORDANCE WITH MUNICIPAL STANDARD SPECIFICATION.
4. LOCATIONS OF SERVICE CONNECTIONS ARE INDICATIVE ONLY
5. THE CONTRACTOR SHALL INFORM THE SUPERINTENDENT IF A CBR TEST OF LESS THAN 3 IS FOUND DURING CONSTRUCTION
6. THE CONTRACTOR SHALL PROOF ROLL THE SUBGRADE PRIOR TO THE PLACEMENT OF SUB BASE 1 MATERIAL
7. THE CONTRACTOR SHALL CONFIRM WHETHER UNDERGROUND ELECTRICITY IS ABANDONED PRIOR TO CONSTRUCTION
8. INSTALL SUBSOIL DRAINAGE TAGS (300 LONG) FROM SW DRAIN TO EACH MANHOLE.
9. CONFIRM LOCATION OF DRIVEWAYS WITH SUPERINTENDENT PRIOR TO KERB PLACEMENT.

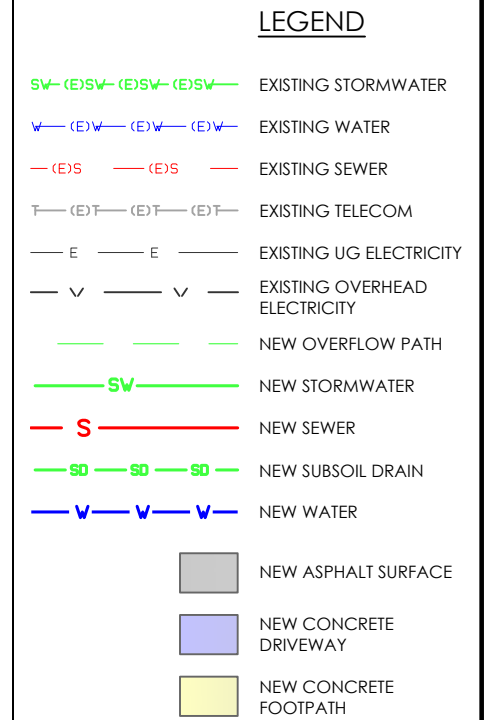

TASWATER APPROVAL

	-		
	-		
	-		
REV:	DESCRIPTION:	BY:	DATE:
STATUS: TENDER ISSUE			



20b Loone Lane
Spreyton TAS 7310
Mob: 0412 439 184
ABN: 66 644 575 468


info@civilvisionengineering.com

CLIENT: NORTHERN MIDLANDS COUNCIL

DRAWING TITLE:
ROAD & STORMWATER LAYOUT PLAN

SCALE AT A3: 1:500	DATE: 4/12/24	DRAWN: MS	CHECKED: JM
PROJECT NO: 24192	DRAWING NO: C02		REVISION: 0


ALL SERVICES SHOWN ARE APPROXIMATE ONLY.
NO GUARANTEE CAN BE GIVEN THAT ALL RELEVANT
SERVICES ARE SHOWN.
IT REMAINS THE RESPONSIBILITY OF THE CONTRACTOR TO
IDENTIFY AND CONFIRM TRUE POSITION OF ALL SERVICES
PRIOR TO COMMENCING CONSTRUCTION.

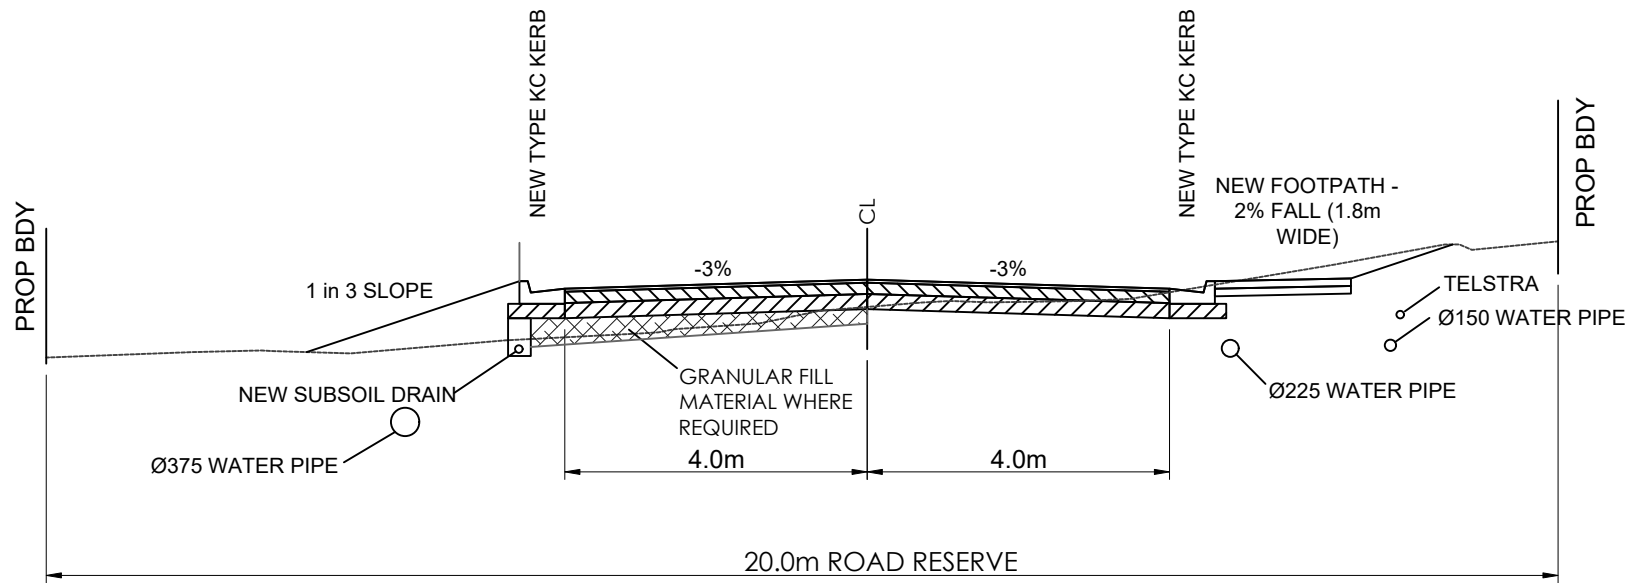

PAVEMENT
40 THICK AC14 WEARING SURFACE, OVER
150 THICK BASE A, OVER
150 THICK SUB-BASE 1

DESIGN PARAMETERS
DESIGN LIFE: 40 YEARS
DESIGN ESA: 75,000
CBR: 4

TYPICAL SECTION (DRUMMOND STREET)
CH 10 - 140
SCALE 1:100

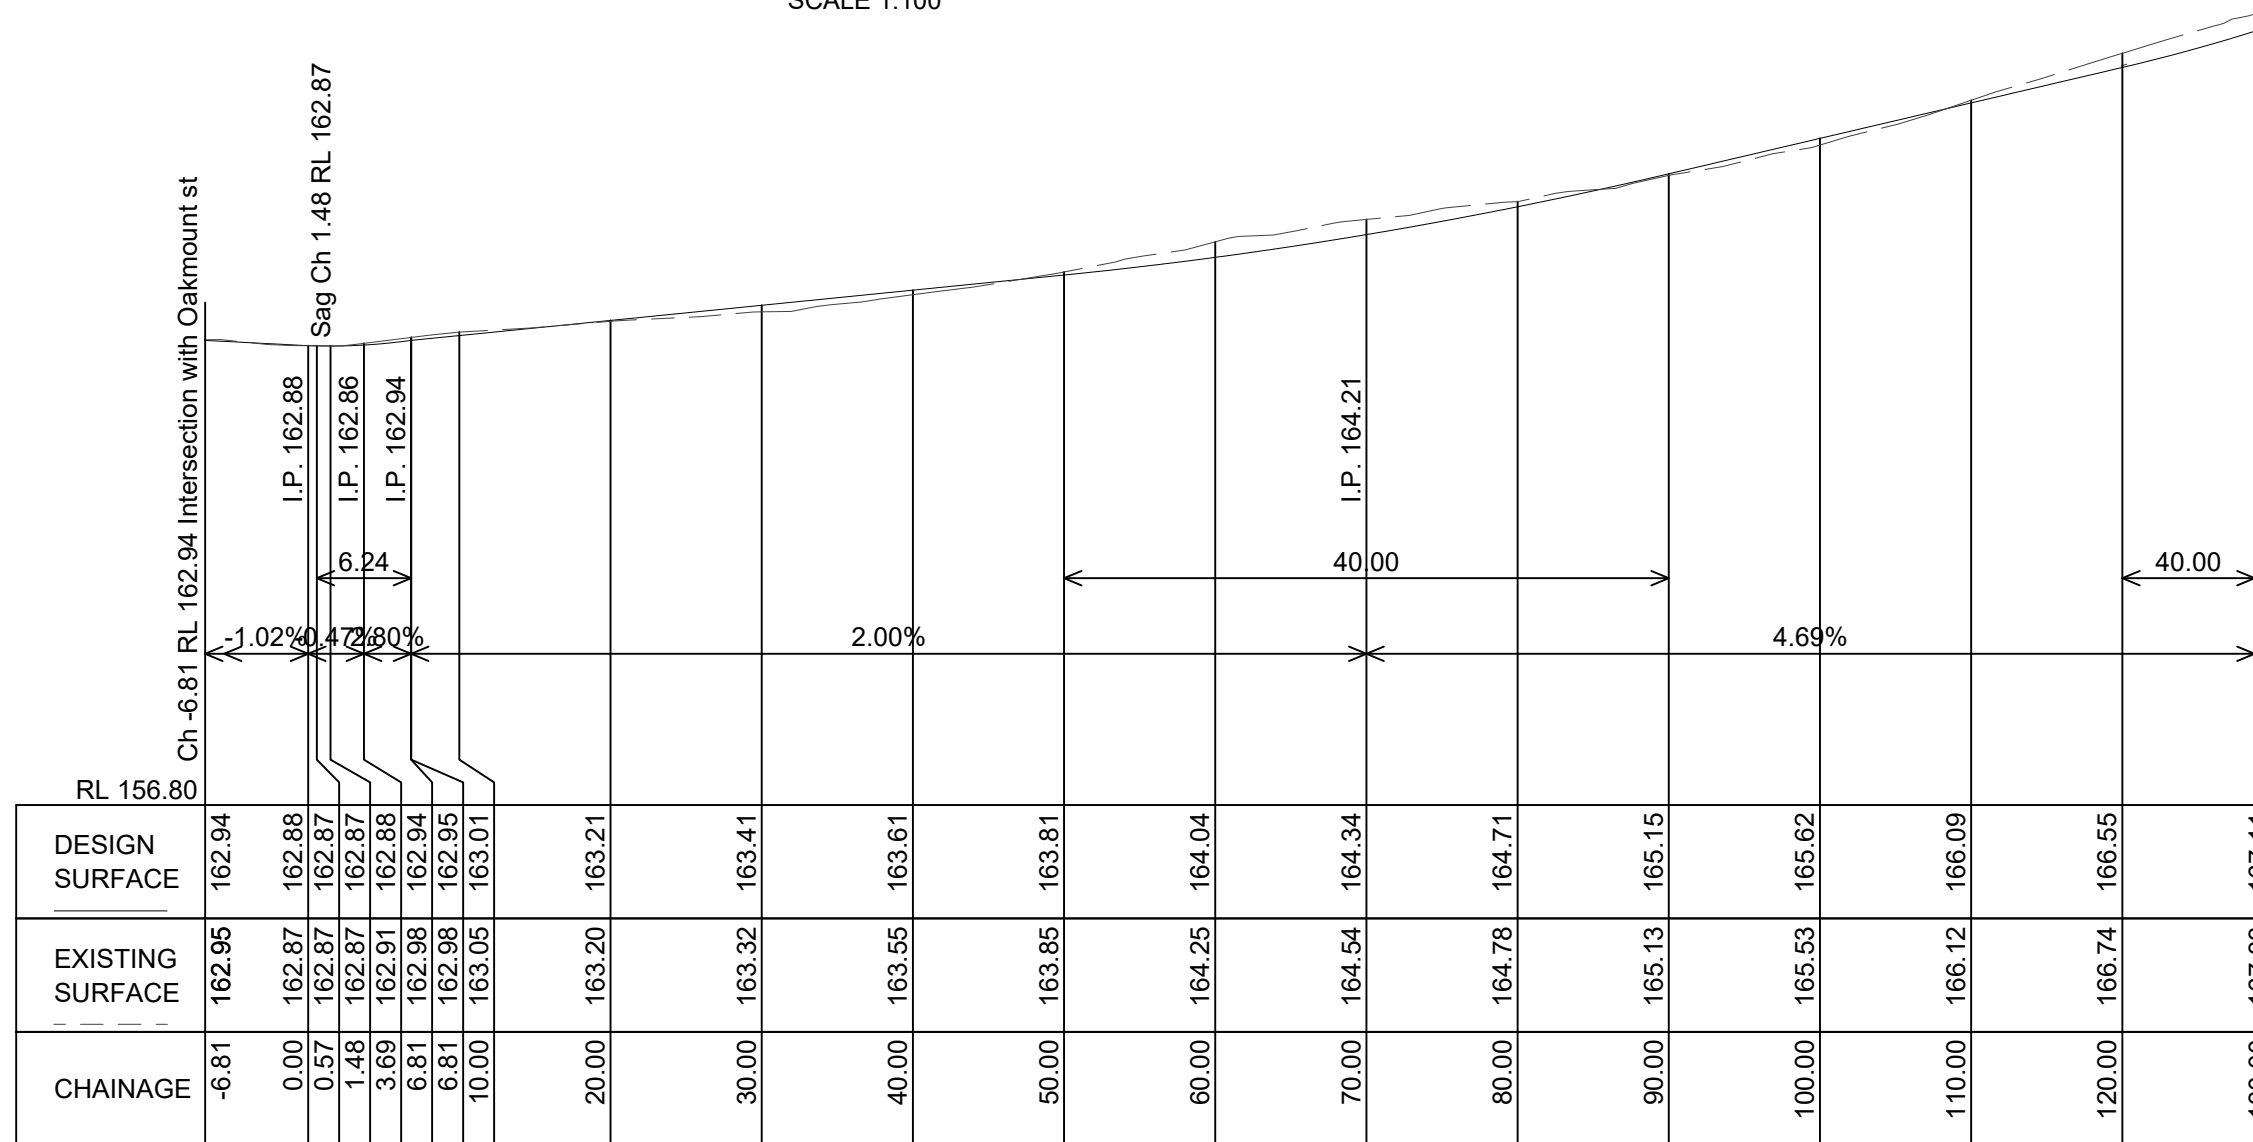

LONGITUDINAL SECTION
Drummond St Ch -6.814 to Ch 130.000
SCALES: HORIZONTAL 1:500 VERTICAL 1:100

COUNCIL APPROVAL

TASWATER APPROVAL

REV:	DESCRIPTION:	BY:	DATE:
STATUS: TENDER ISSUE			



CIVILVISION CONSULTING
CREATIVE ENGINEERING


20b Loone Lane
Spreyton TAS 7310

Mob: 0412 439 184
ABN: 66 644 575 468

info@civilvisionengineering.com

PROJECT:
PROPOSED ROAD EXTENSION
DRUMMOND STREET, PERTH


CLIENT: NORTHERN MIDLANDS COUNCIL			
DRAWING TITLE: NEW ROAD LONGSECTION & TYPICAL CROSS SECTIONS			
SCALE AT A3: AS SHOWN	DATE: 4/12/24	DRAWN: MS	CHECKED: JM
PROJECT NO: 24192	DRAWING NO: C03	REVISION: 0	

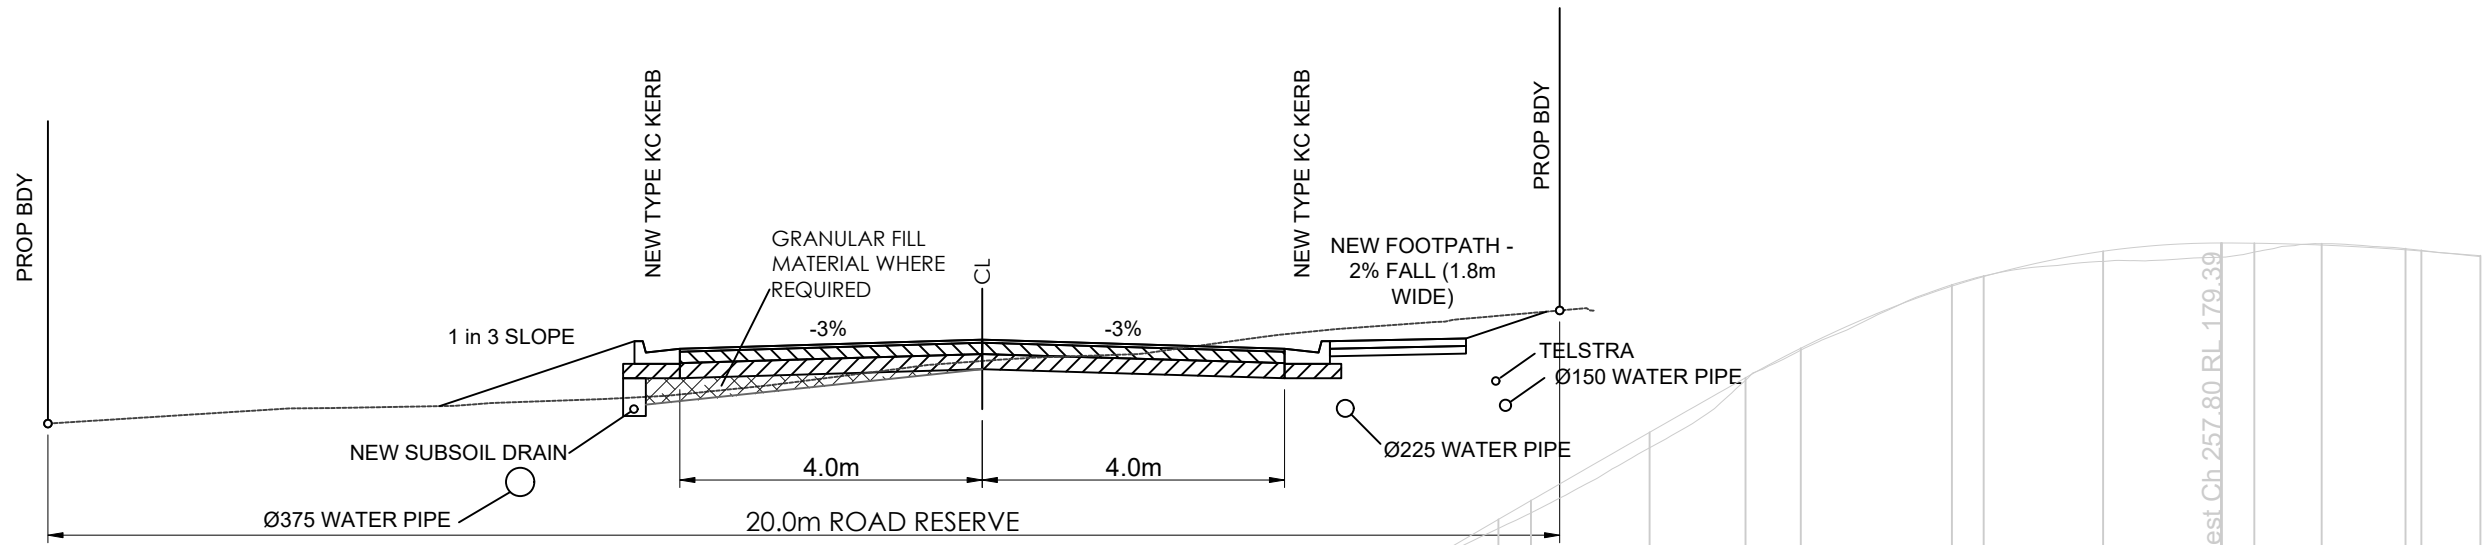

TYPICAL SECTION (DRUMMOND STREET)
CH 140 - 210
SCALE 1:100

PAVEMENT
40 THICK AC14 WEARING SURFACE, OVER
150 THICK BASE A, OVER
150 THICK SUB-BASE 1

DESIGN PARAMETERS
DESIGN LIFE: 40 YEARS
DESIGN ESA: 75,000
CBR: 4

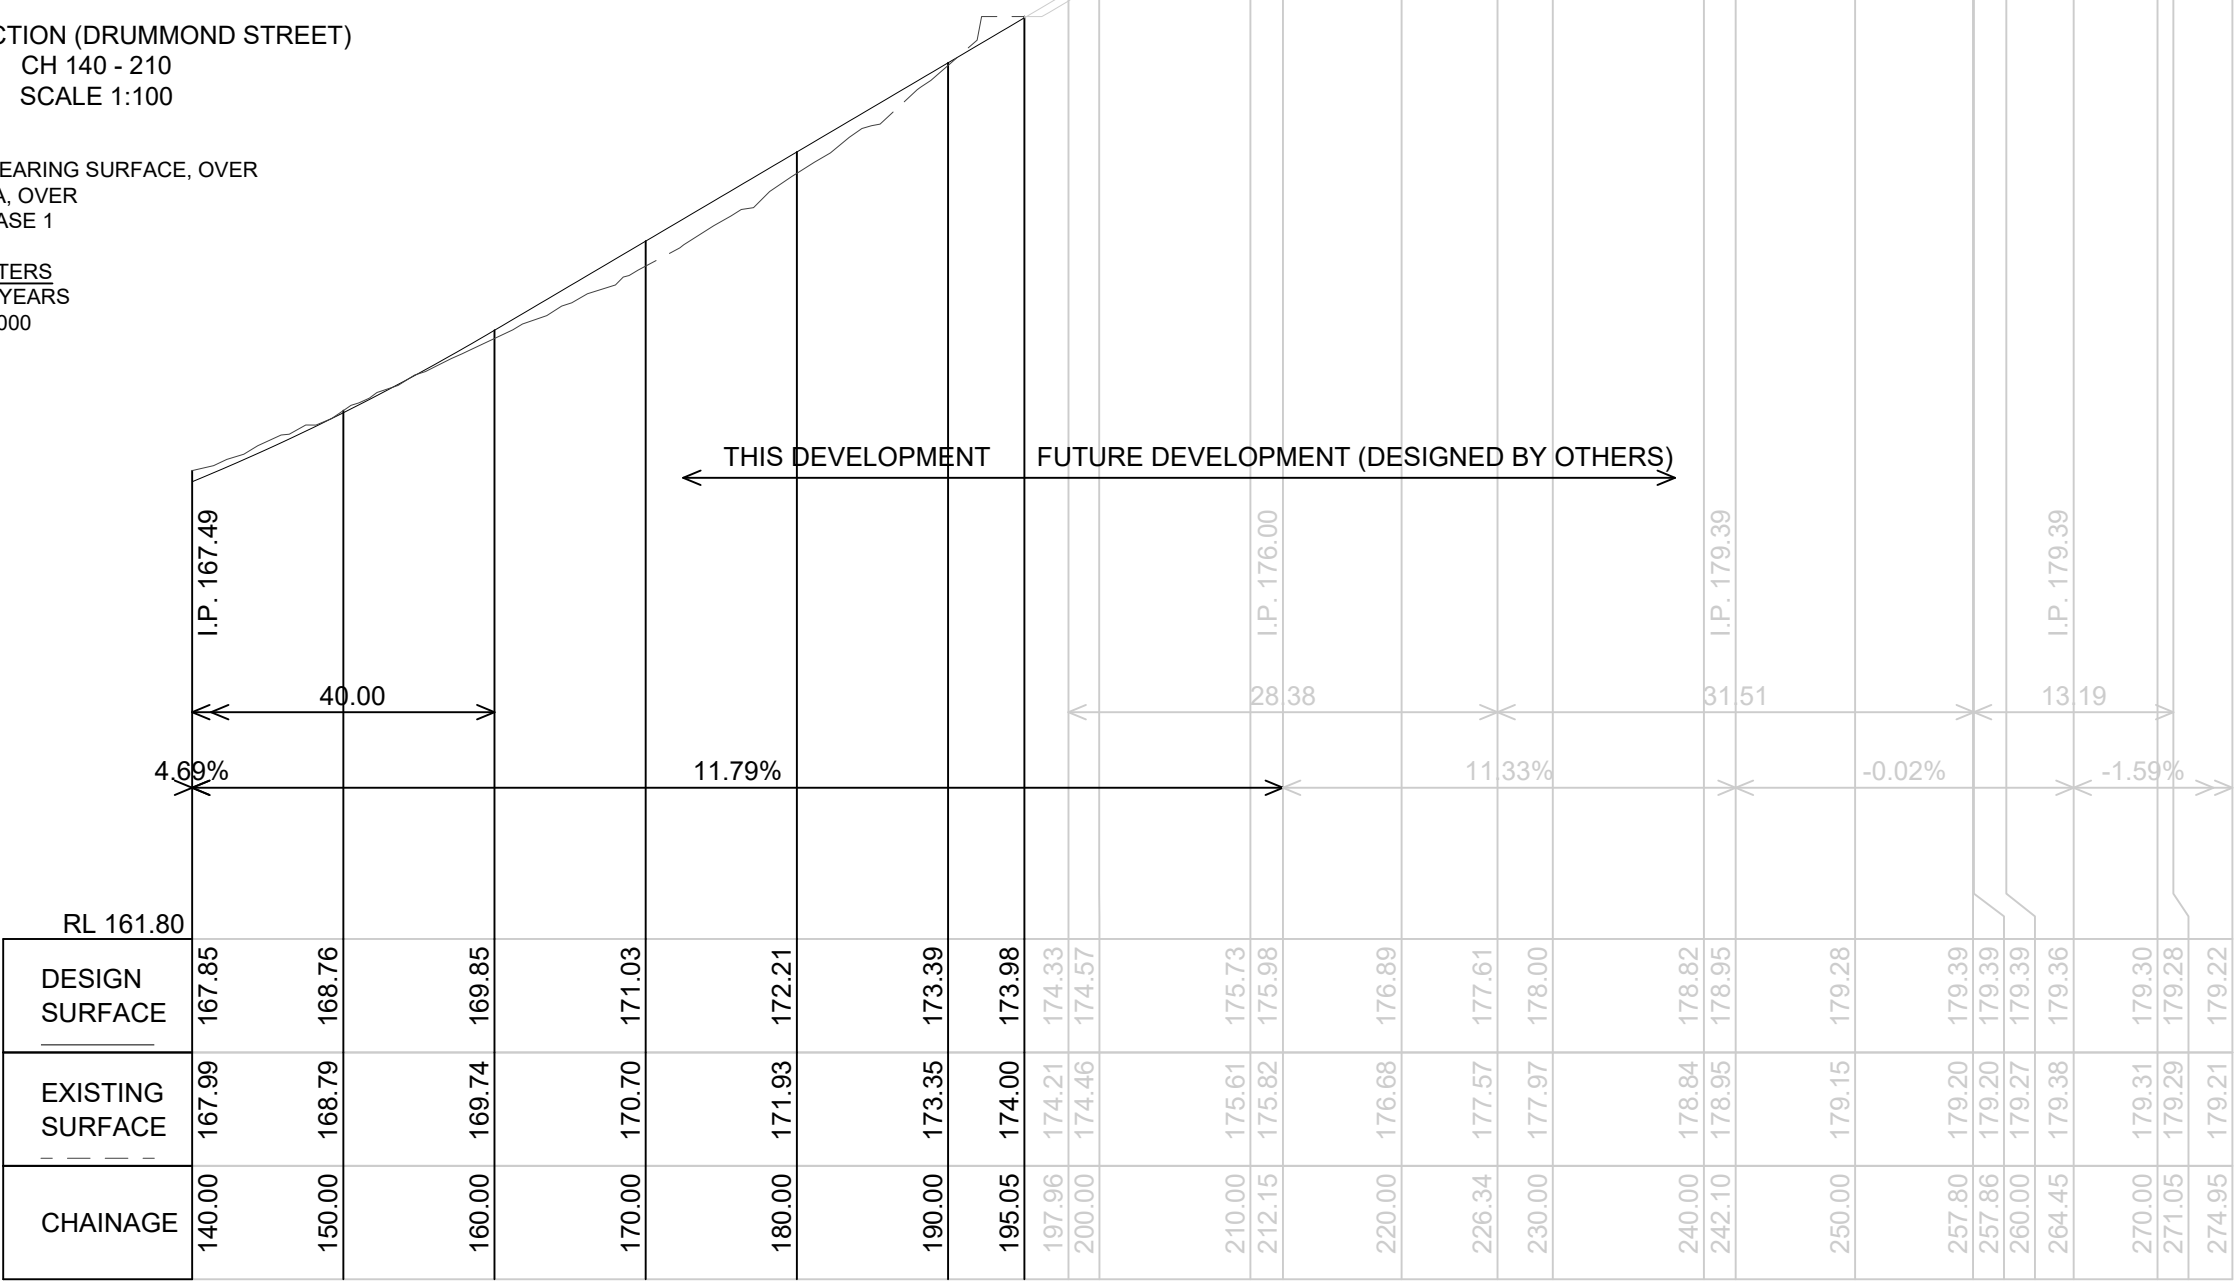

LONGITUDINAL SECTION
Drummond St Ch 140.000 to Ch 274.954
SCALES: HORIZONTAL 1:500 VERTICAL 1:100

COUNCIL APPROVAL

TASWATER APPROVAL

REV:	DESCRIPTION:	BY:	DATE:
STATUS: TENDER ISSUE			



CIVILVISION CONSULTING
CREATIVE ENGINEERING


20b Loone Lane
Spreyton TAS 7310

Mob: 0412 439 184
ABN: 66 644 575 468


info@civilvisionengineering.com

PROJECT:
PROPOSED ROAD EXTENSION
DRUMMOND STREET, PERTH


CLIENT: NORTHERN MIDLANDS COUNCIL			
DRAWING TITLE: NEW ROAD LONGSECTION & TYPICAL CROSS SECTIONS			
SCALE AT A3: AS SHOWN	DATE: 4/12/24	DRAWN: MS	CHECKED: JM
PROJECT NO: 24192	DRAWING NO: C04	REVISION: 0	

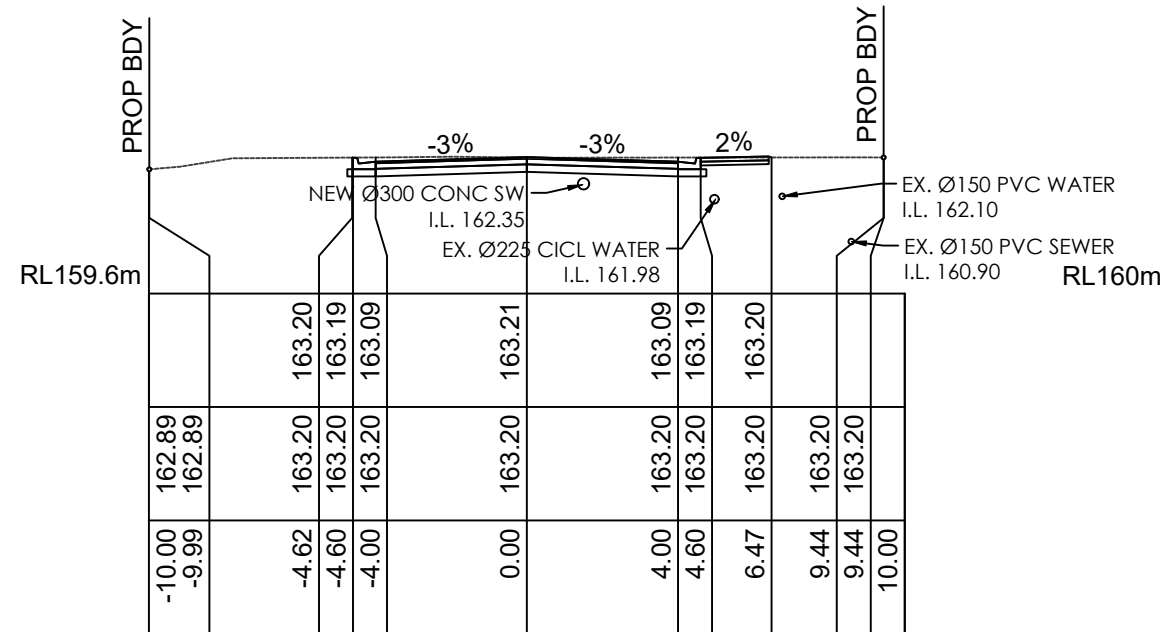


Ch 20.00 m

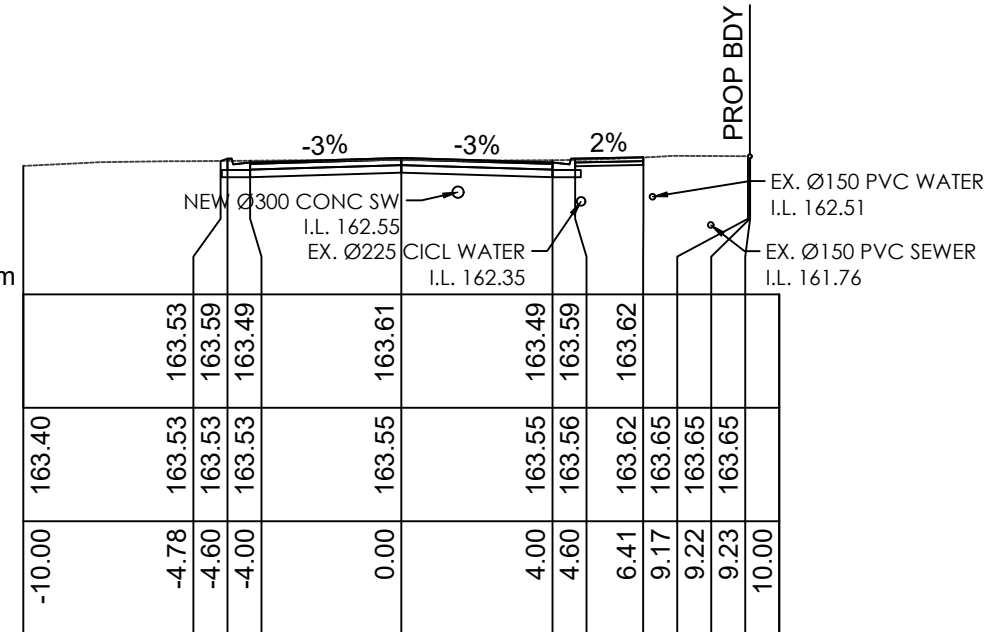

Ch 40.00 m

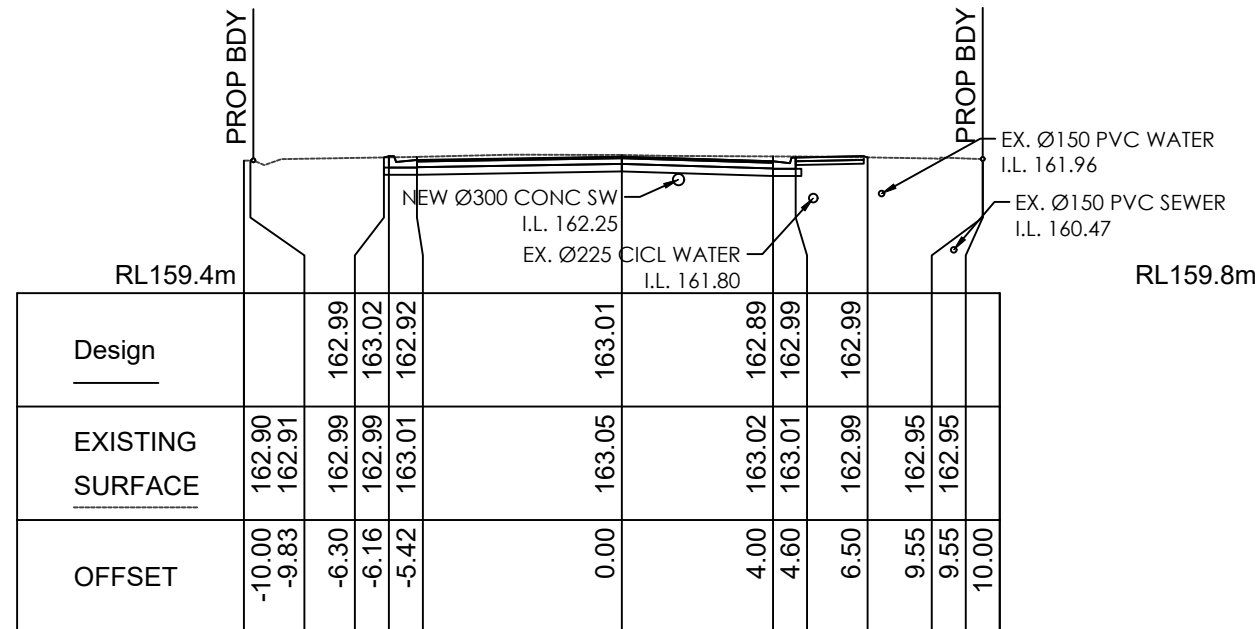

Ch 10.00 m
Drummond St

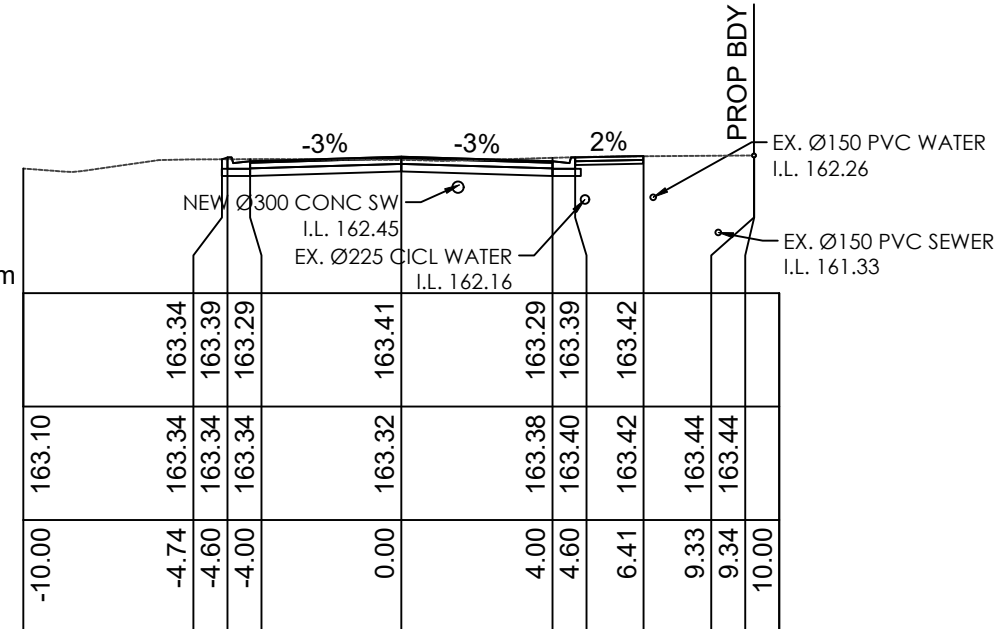

Ch 30.00 m

COUNCIL APPROVAL

TASWATER APPROVAL

	•		
	•		
	•		
REV:	DESCRIPTION:	BY:	DATE:
STATUS: TENDER ISSUE			






20b Loone Lane
Spreyton TAS 7310
Mob: 0412 439 184
ABN: 66 644 575 468
CIVILVISION CONSULTING
CREATIVE ENGINEERING
info@civilvisionengineering.com

PROJECT:
PROPOSED ROAD EXTENSION
DRUMMOND STREET, PERTH

CLIENT: NORTHERN MIDLANDS COUNCIL

DRAWING TITLE:
NEW ROAD CROSS SECTIONS (1)

SCALE AT AS: 1:250	DATE: 4/12/24	DRAWN: MS	CHECKED: JM
PROJECT NO: 24192	DRAWING NO: C05		REVISION: 0

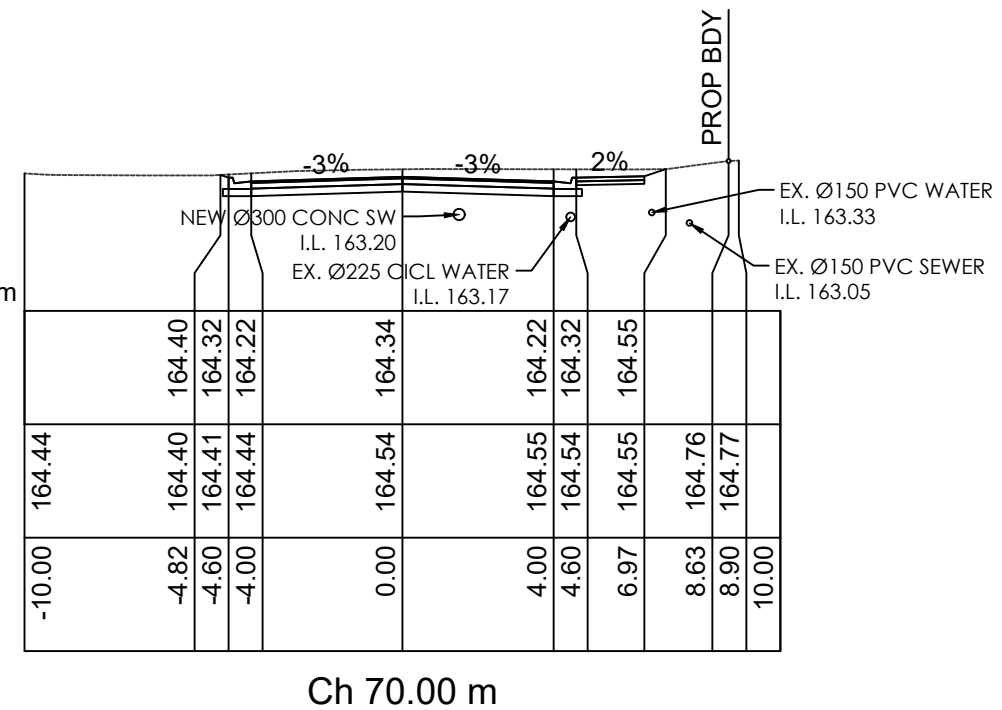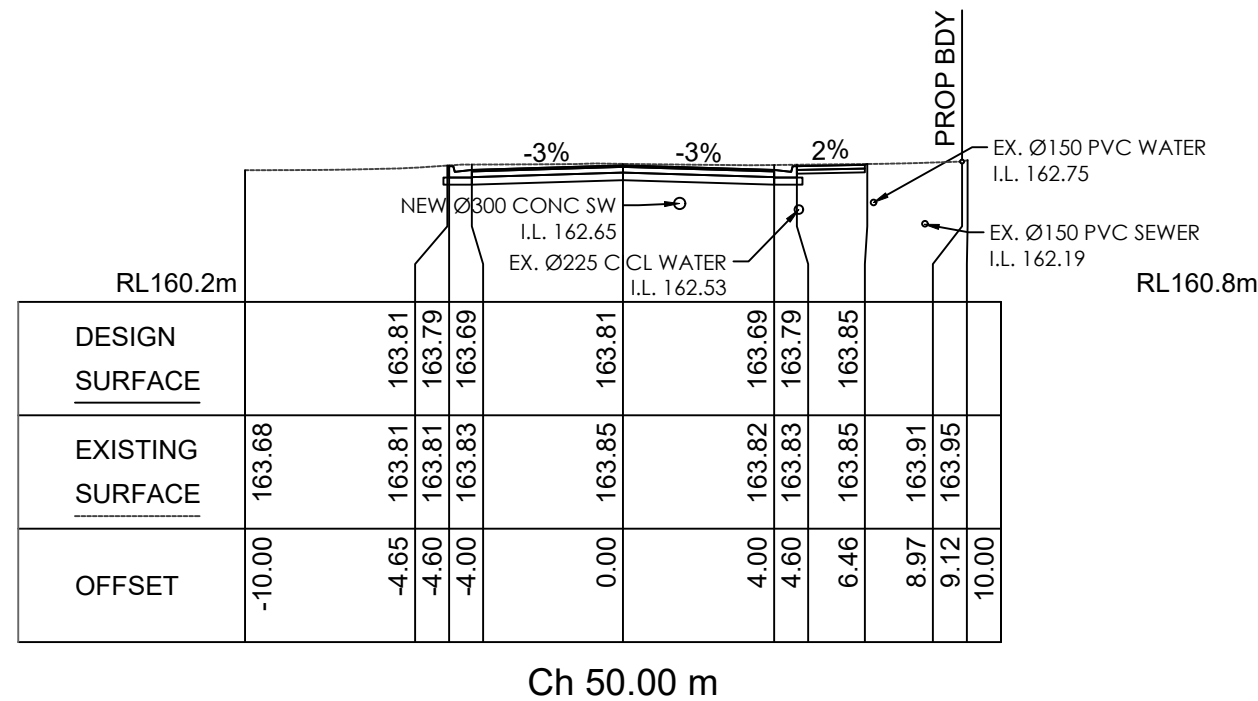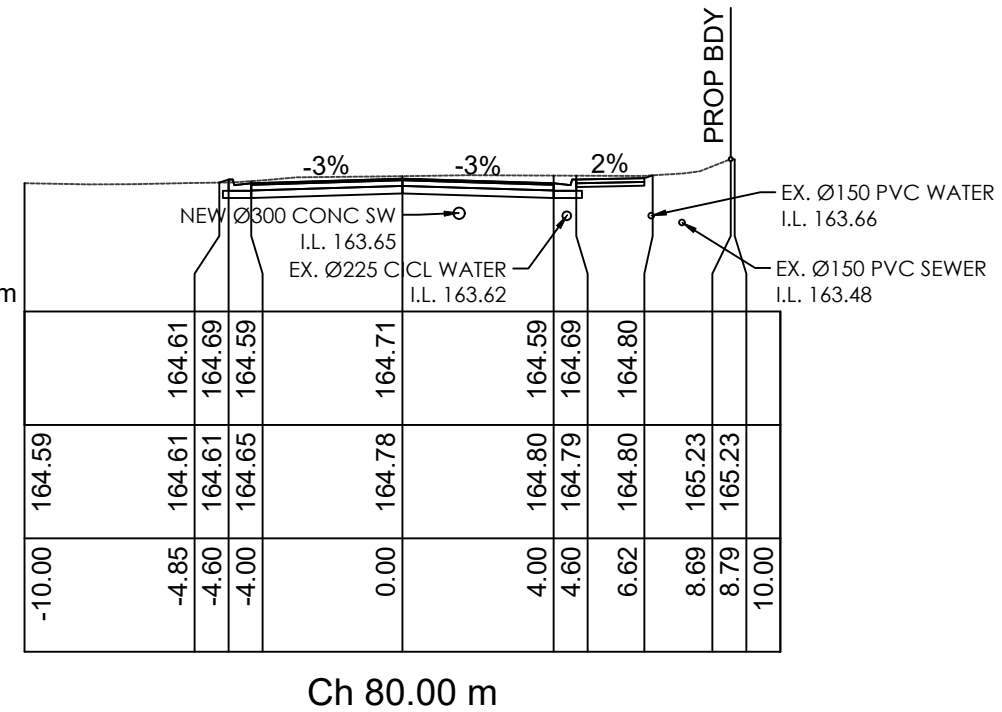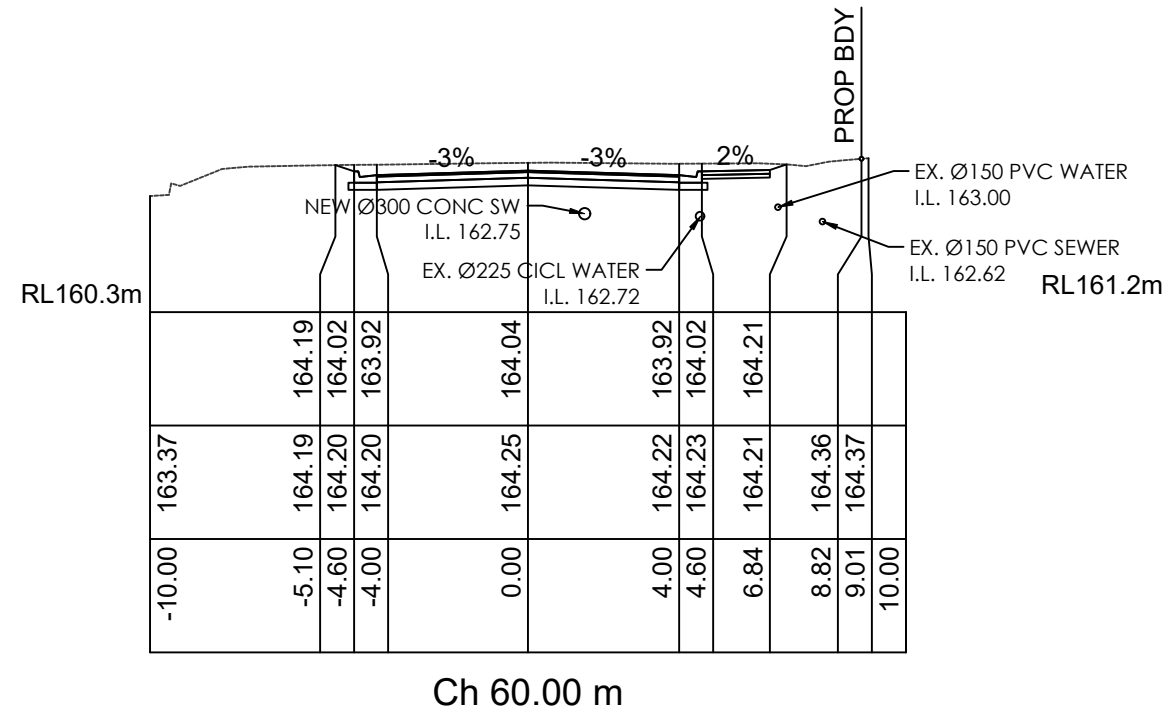

COUNCIL APPROVAL

TASWATER APPROVAL

REV:	DESCRIPTION:	BY:	DATE:
STATUS: TENDER ISSUE			



CIVILVISION CONSULTING
CREATIVE ENGINEERING





20b Loone Lane
Spreyton TAS 7310

Mob: 0412 439 184
ABN: 66 644 575 468

info@civilvisionengineering.com

PROJECT:
PROPOSED ROAD EXTENSION
DRUMMOND STREET, PERTH

CLIENT: NORTHERN MIDLANDS COUNCIL			
DRAWING TITLE: NEW ROAD CROSS SECTIONS (2)			
SCALE AT A3: 1:250	DATE: 4/12/24	DRAWN: MS	CHECKED: JM
PROJECT NO: 24192	DRAWING NO: C06	REVISION: 0	

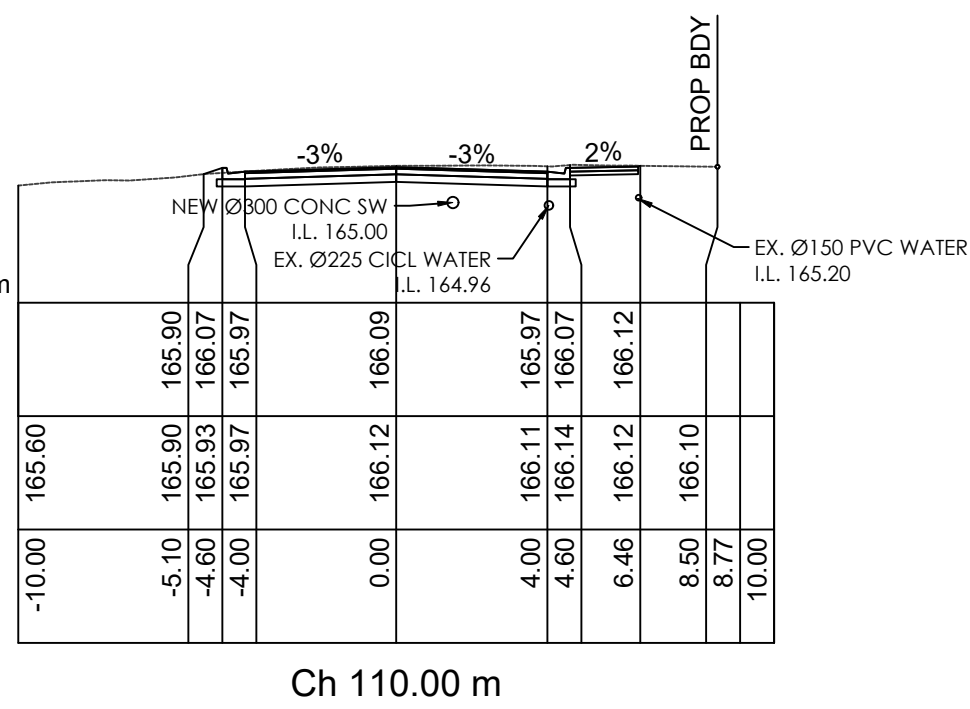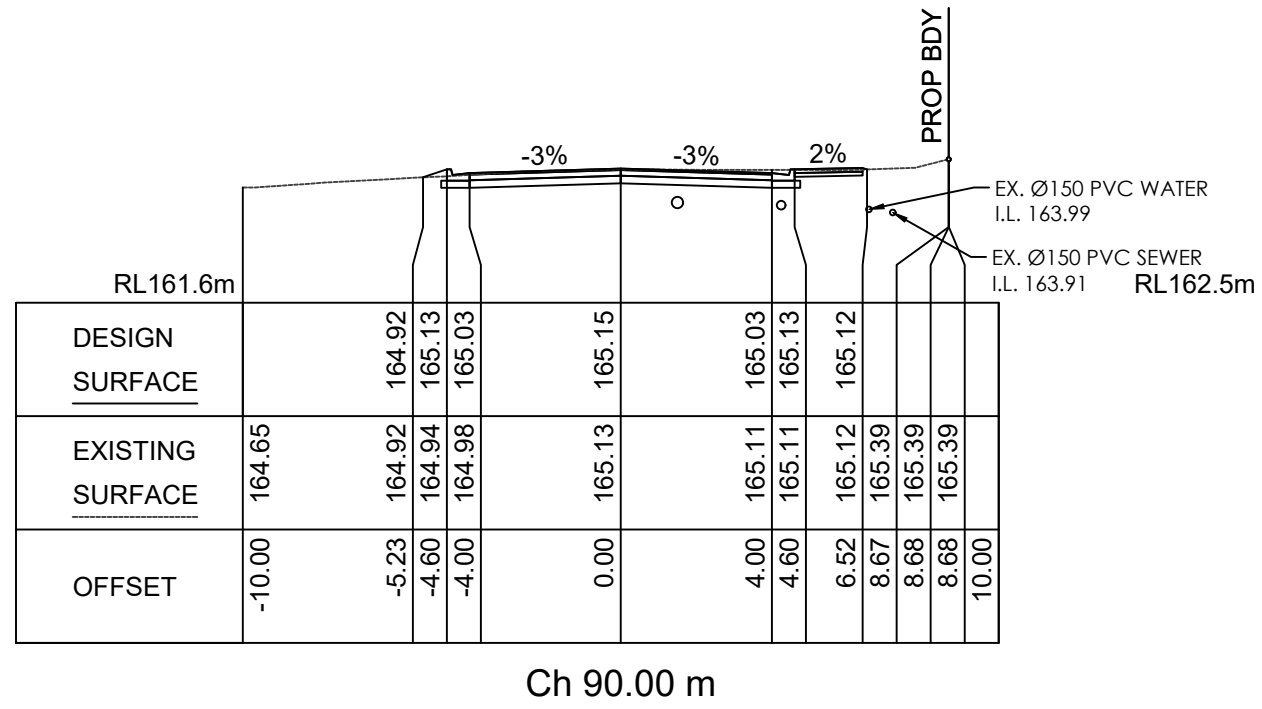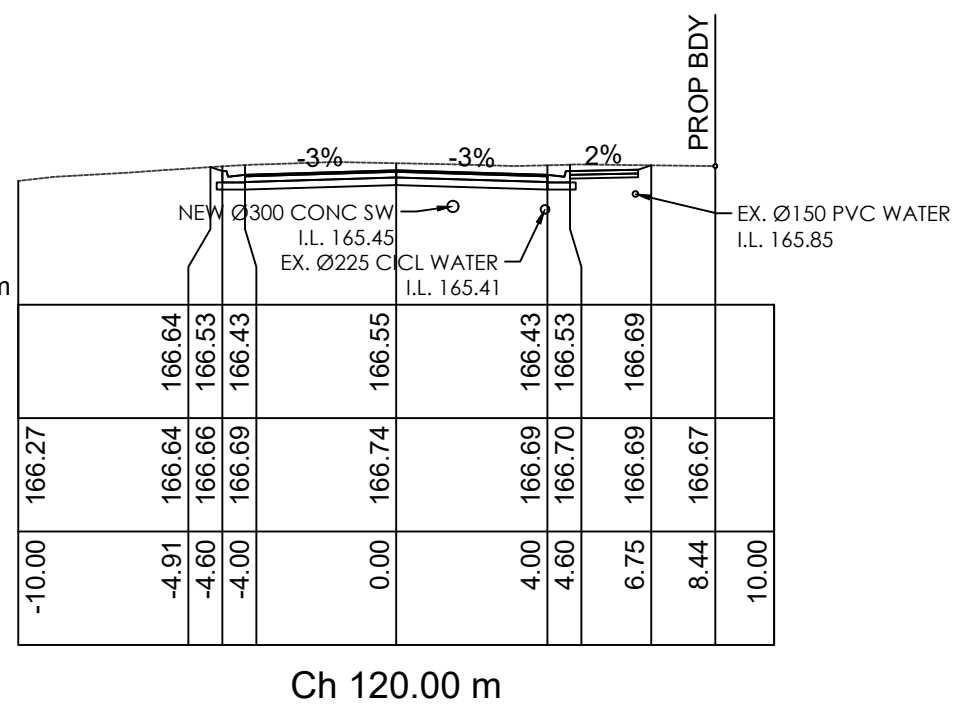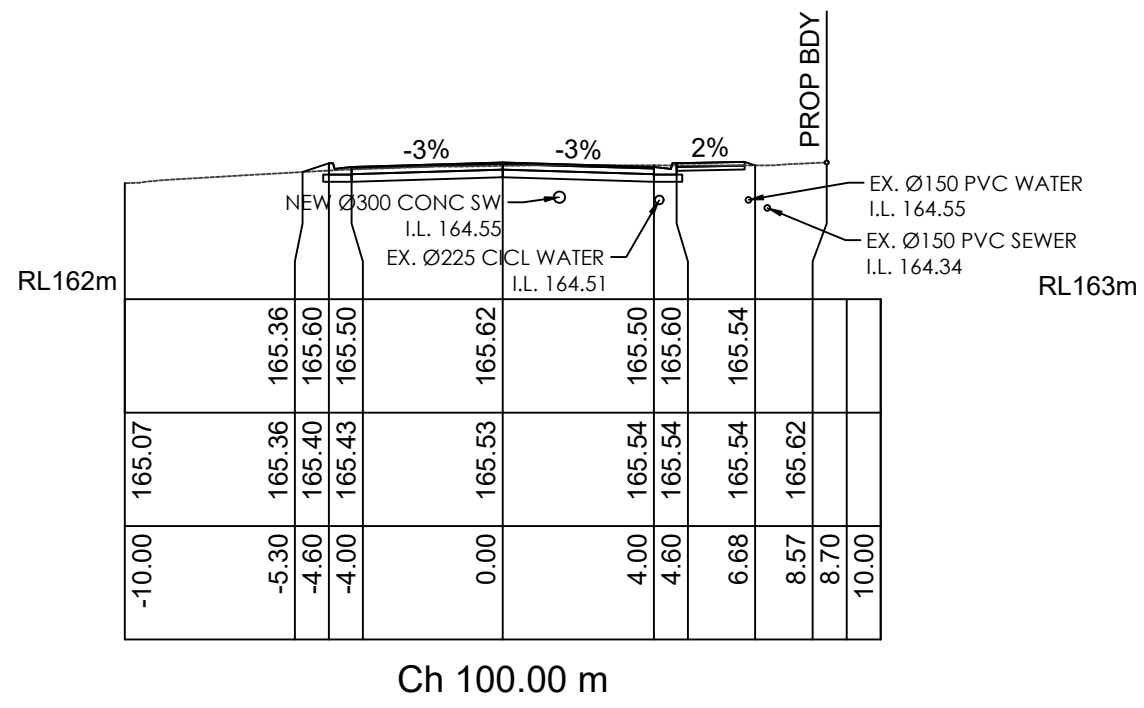

COUNCIL APPROVAL

TASWATER APPROVAL

REV:	DESCRIPTION:	BY:	DATE:
1	TENDER ISSUE		



CIVILVISION CONSULTING
CREATIVE ENGINEERING

20b Loone Lane
Spreyton TAS 7310

Mob: 0412 439 184
ABN: 66 644 575 468


info@civilvisionengineering.com

PROJECT:
PROPOSED ROAD EXTENSION
DRUMMOND STREET, PERTH


CLIENT:
NORTHERN MIDLANDS COUNCIL

DRAWING TITLE:
NEW ROAD CROSS SECTIONS (3)


SCALE AT A3: 1:250	DATE: 4/12/24	DRAWN: MS	CHECKED: JM
PROJECT NO: 24192	DRAWING NO: C07	REVISION: 0	

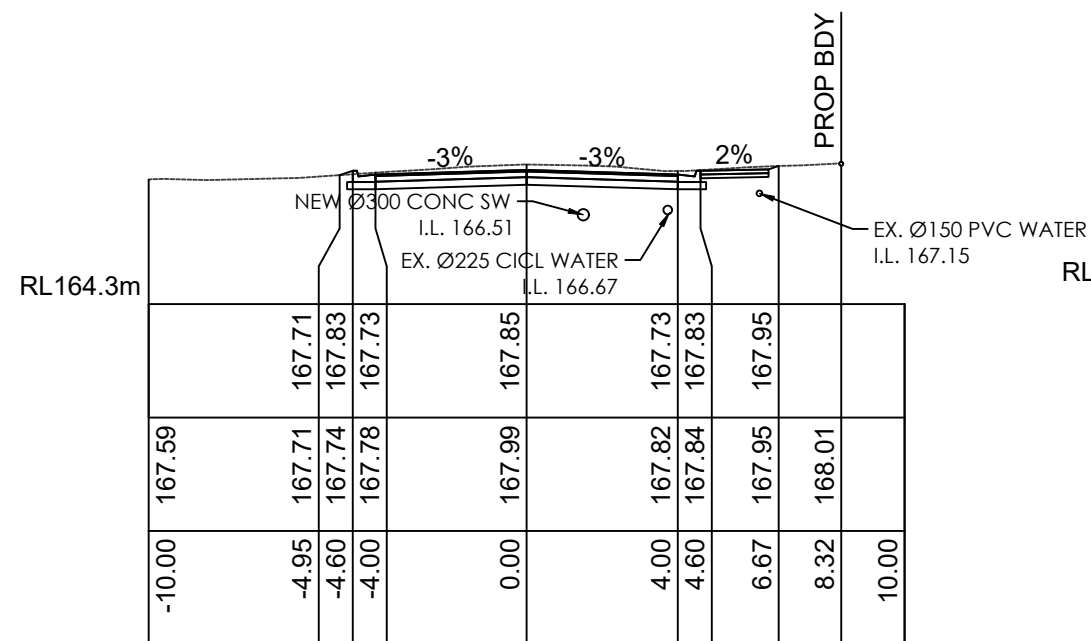


Ch 140.00 m

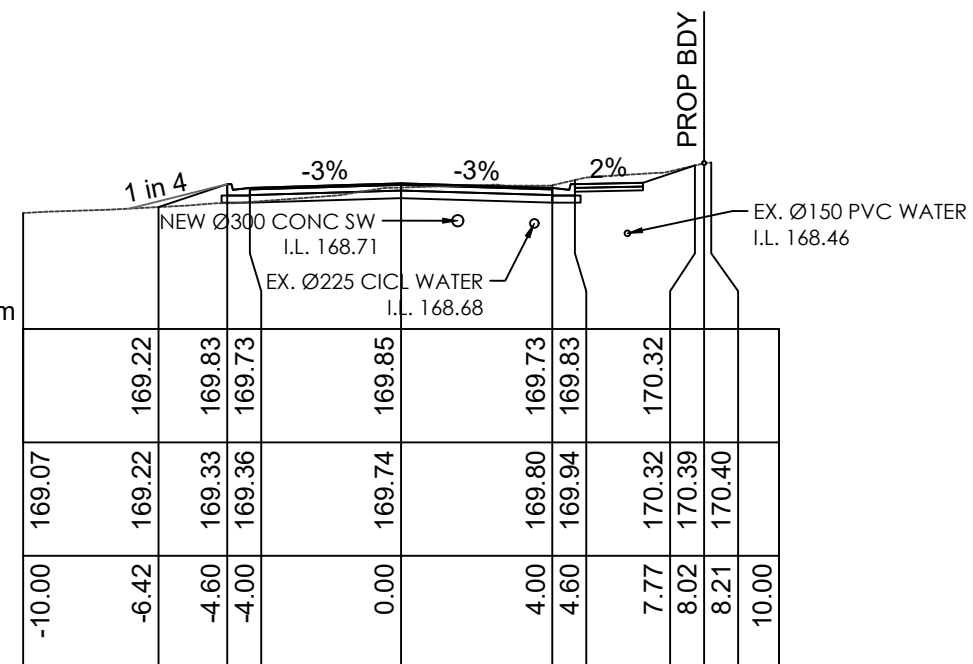

Ch 160.00 m

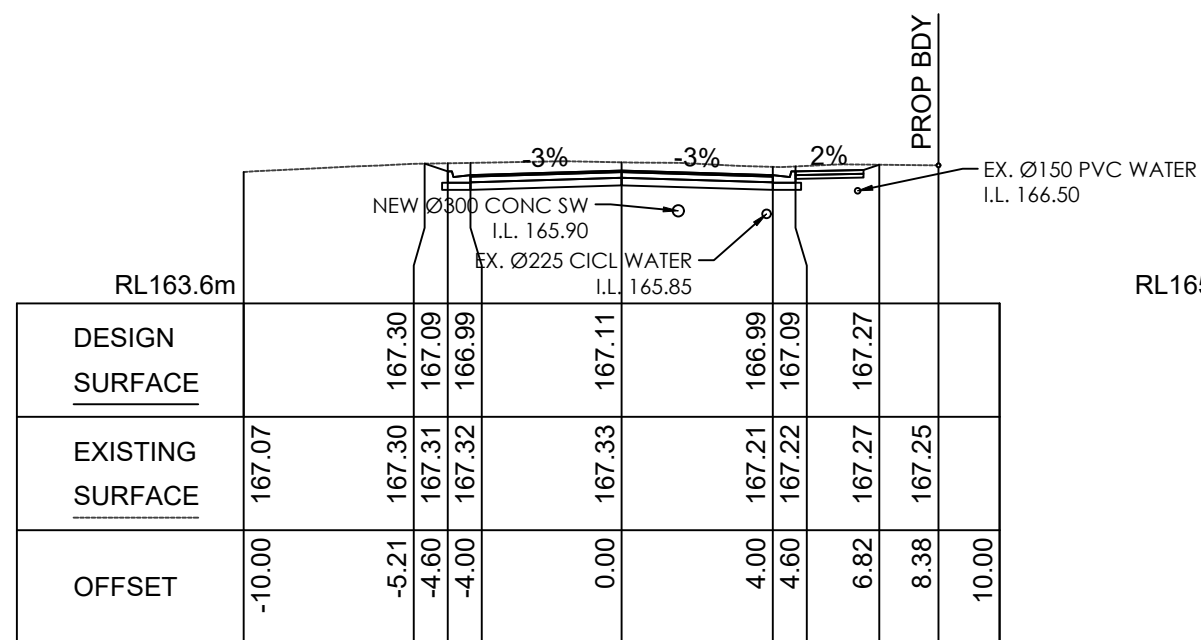

Ch 130.00 m

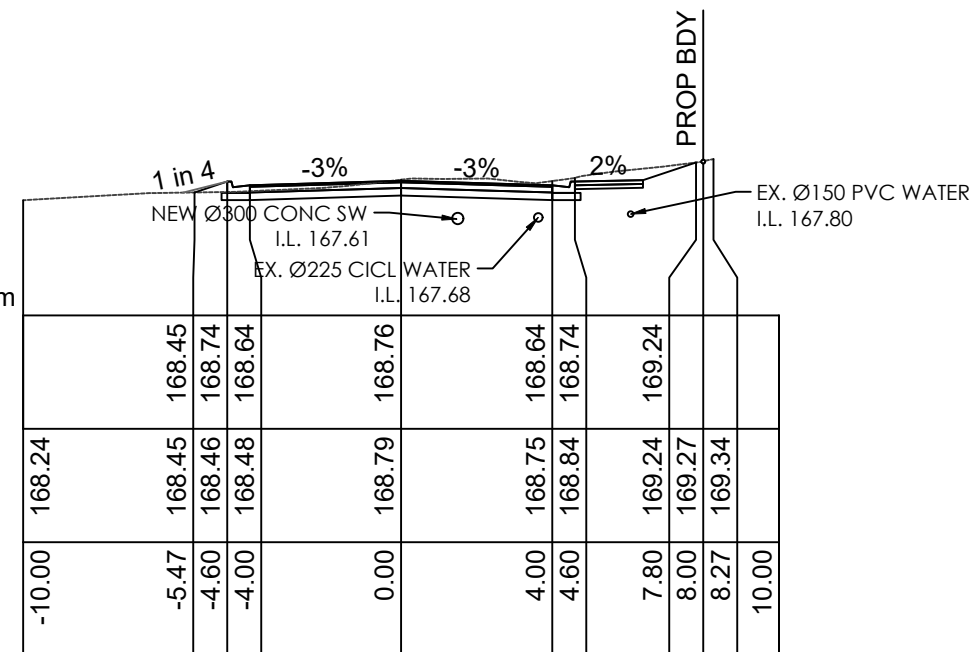

Ch 150.00 m

COUNCIL APPROVAL

TASWATER APPROVAL

REV:	DESCRIPTION:	BY:	DATE:
1	1	1	1
2	2	2	2
3	3	3	3
100	100	100	100



CIVILVISION CONSULTING
CREATIVE ENGINEERING

20b Loone Lane
Spreyton TAS 7310


Mob: 0412 439 184

ABN: 66 644 575 468


info@civilvisionengineering.com

PROJECT:
PROPOSED ROAD EXTENSION
DRUMMOND STREET, PERTH


CLIENT:			
NORTHERN MIDLANDS COUNCIL			
DRAWING TITLE:			
NEW ROAD CROSS SECTIONS (4)			
SCALE AT A3:	DATE:	DRAWN:	CHECKED:
1:250	4/12/24	MS	JM
PROJECT NO:	DRAWING NO:	REVISION:	
24192	C08	0	

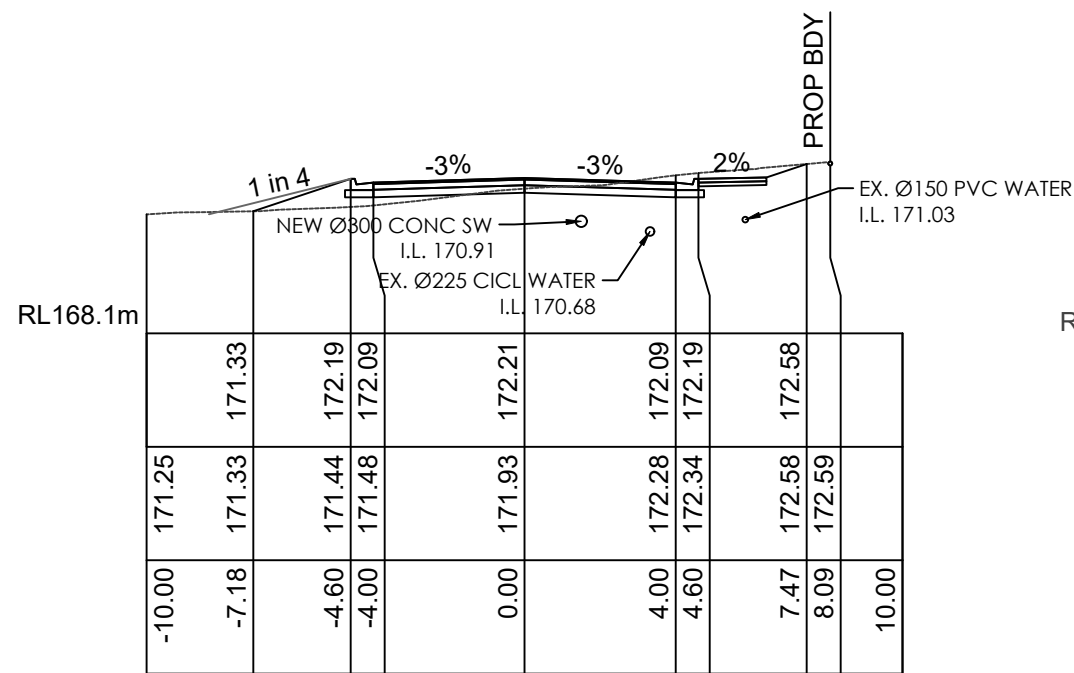


Ch 180.00 m

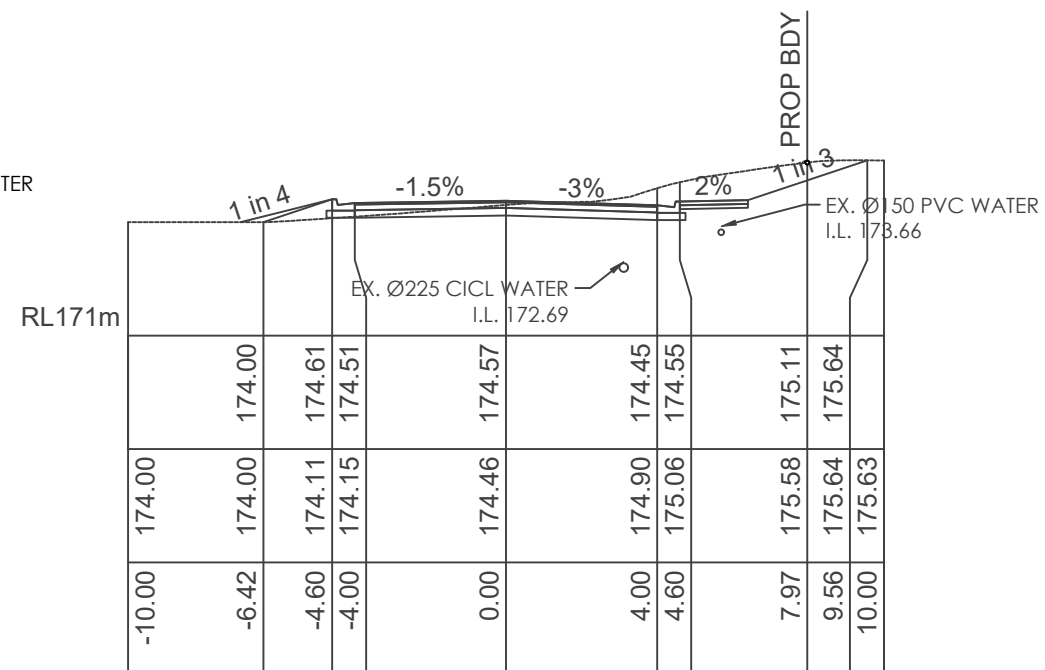

Ch 200.00 m (FUTURE)

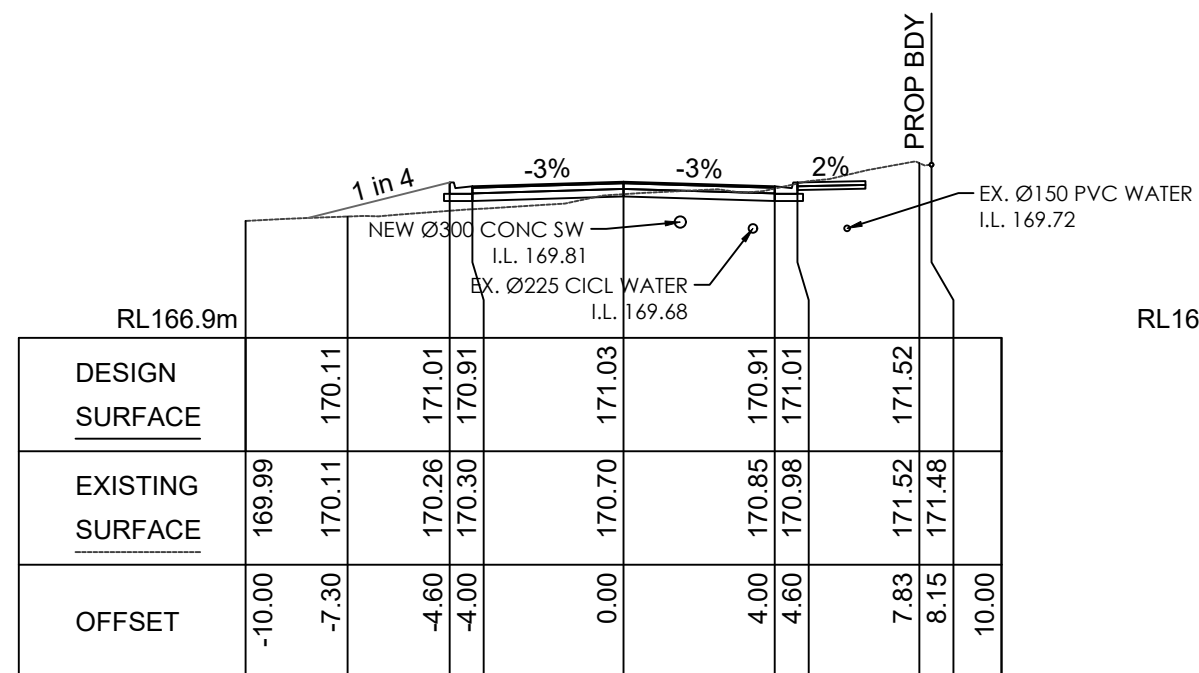

Ch 170.00 m

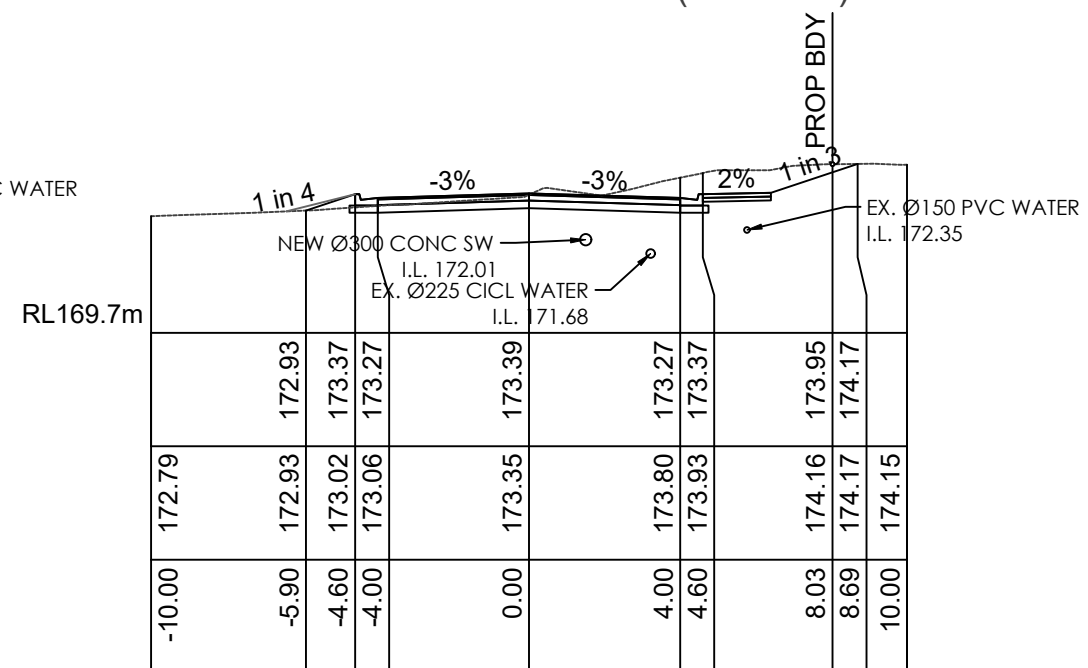

Ch 190.00 m

COUNCIL APPROVAL

TASWATER APPROVAL

REV:	DESCRIPTION:	BY:	DATE:
STATUS: TENDER ISSUE			



CIVILVISION CONSULTING
CREATIVE ENGINEERING

20b Loone Lane
Spreyton TAS 7310

Mob: 0412 439 184
ABN: 66 644 575 468





info@civilvisionengineering.com

PROJECT:
PROPOSED ROAD EXTENSION
DRUMMOND STREET, PERTH

CLIENT:
NORTHERN MIDLANDS COUNCIL

DRAWING TITLE:
NEW ROAD CROSS SECTIONS (5)

SCALE AT A3: 1:250	DATE: 4/12/24	DRAWN: MS	CHECKED: JM
PROJECT NO: 24192	DRAWING NO: C09	REVISION: 0	

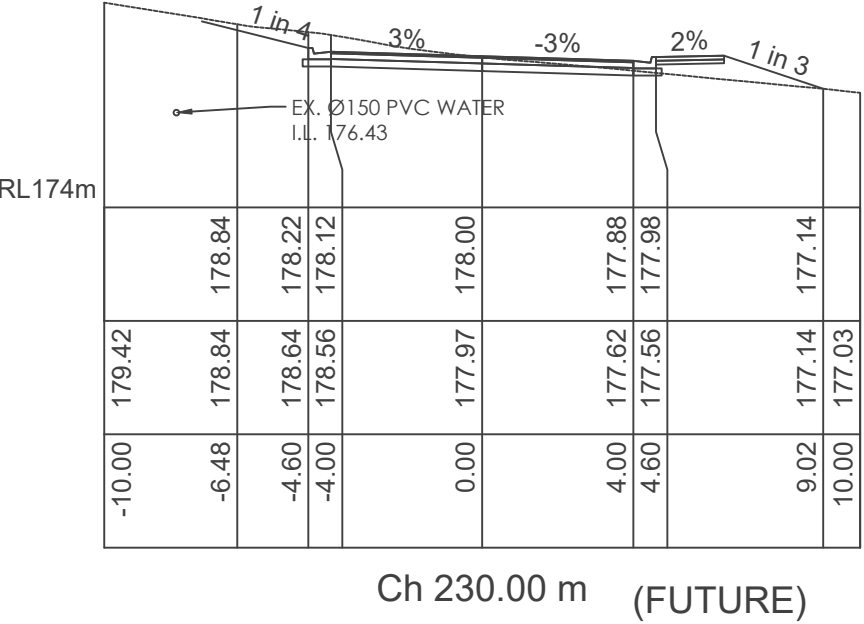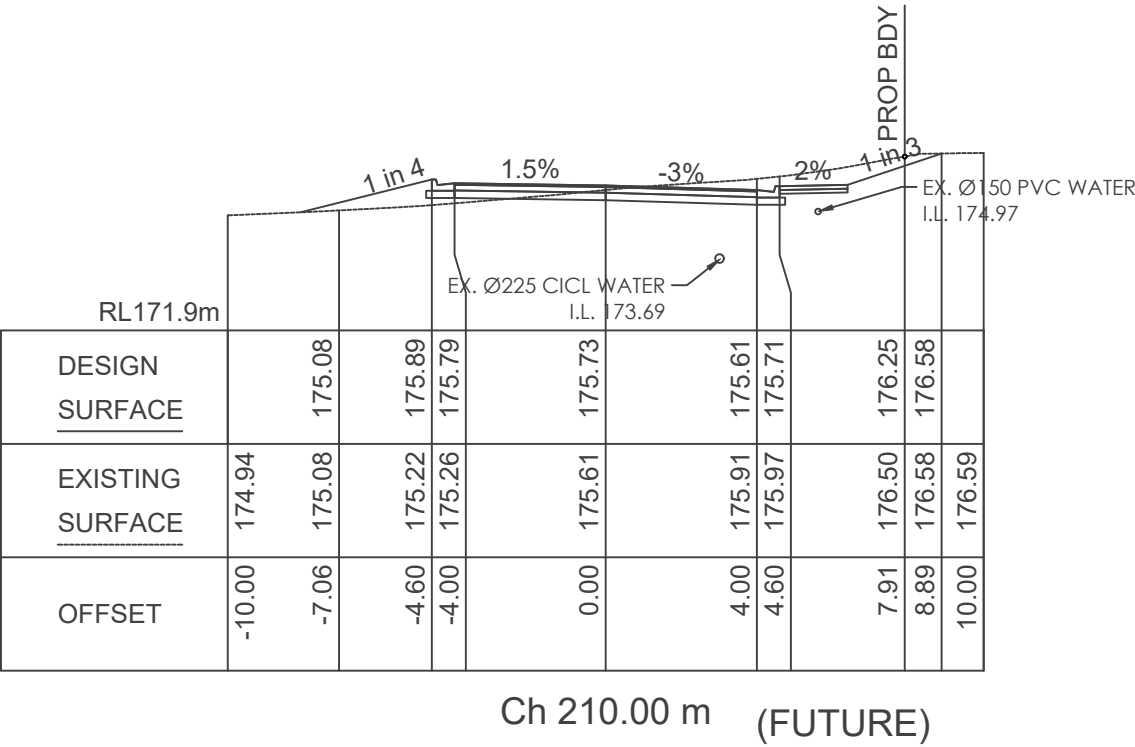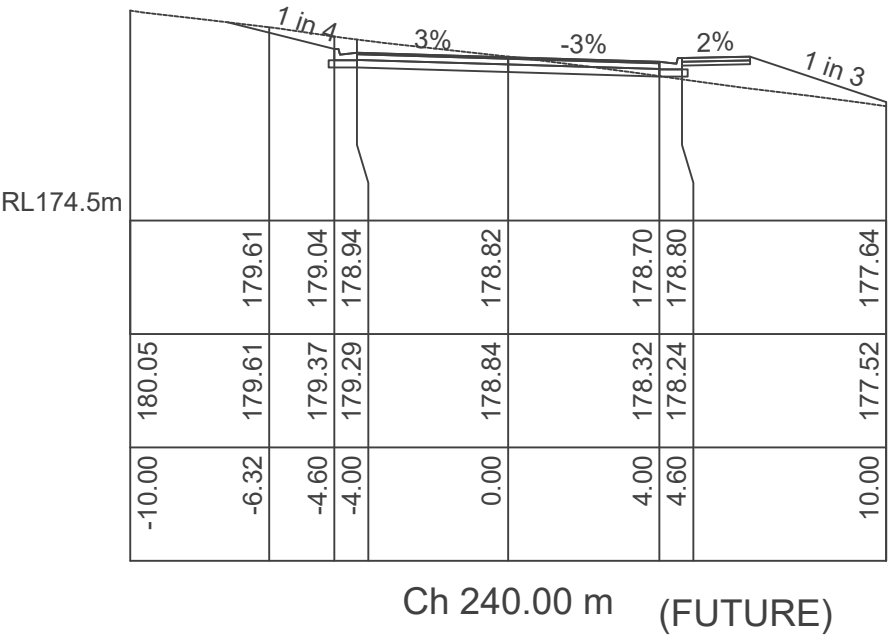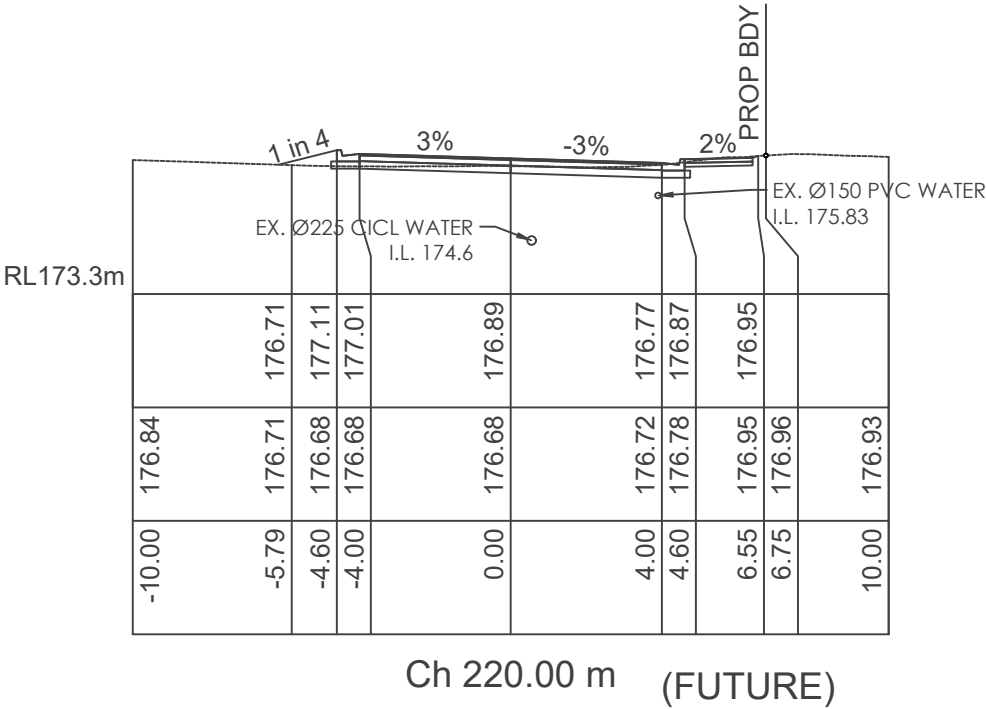

COUNCIL APPROVAL

TASWATER APPROVAL

REV:	DESCRIPTION:	BY:	DATE:
1	TENDER ISSUE		



CIVILVISION CONSULTING
CREATIVE ENGINEERING

20b Loone Lane
Spreyton TAS 7310

Mob: 0412 439 184
ABN: 66 644 575 468


info@civilvisionengineering.com

PROJECT:
PROPOSED ROAD EXTENSION
DRUMMOND STREET, PERTH

CLIENT:
NORTHERN MIDLANDS COUNCIL

DRAWING TITLE:
NEW ROAD CROSS SECTIONS (6)

SCALE AT A3:	DATE:	DRAWN:	CHECKED:
1:250	4/12/24	MS	JM
PROJECT NO:	DRAWING NO:	REVISION:	
24192	C10	0	

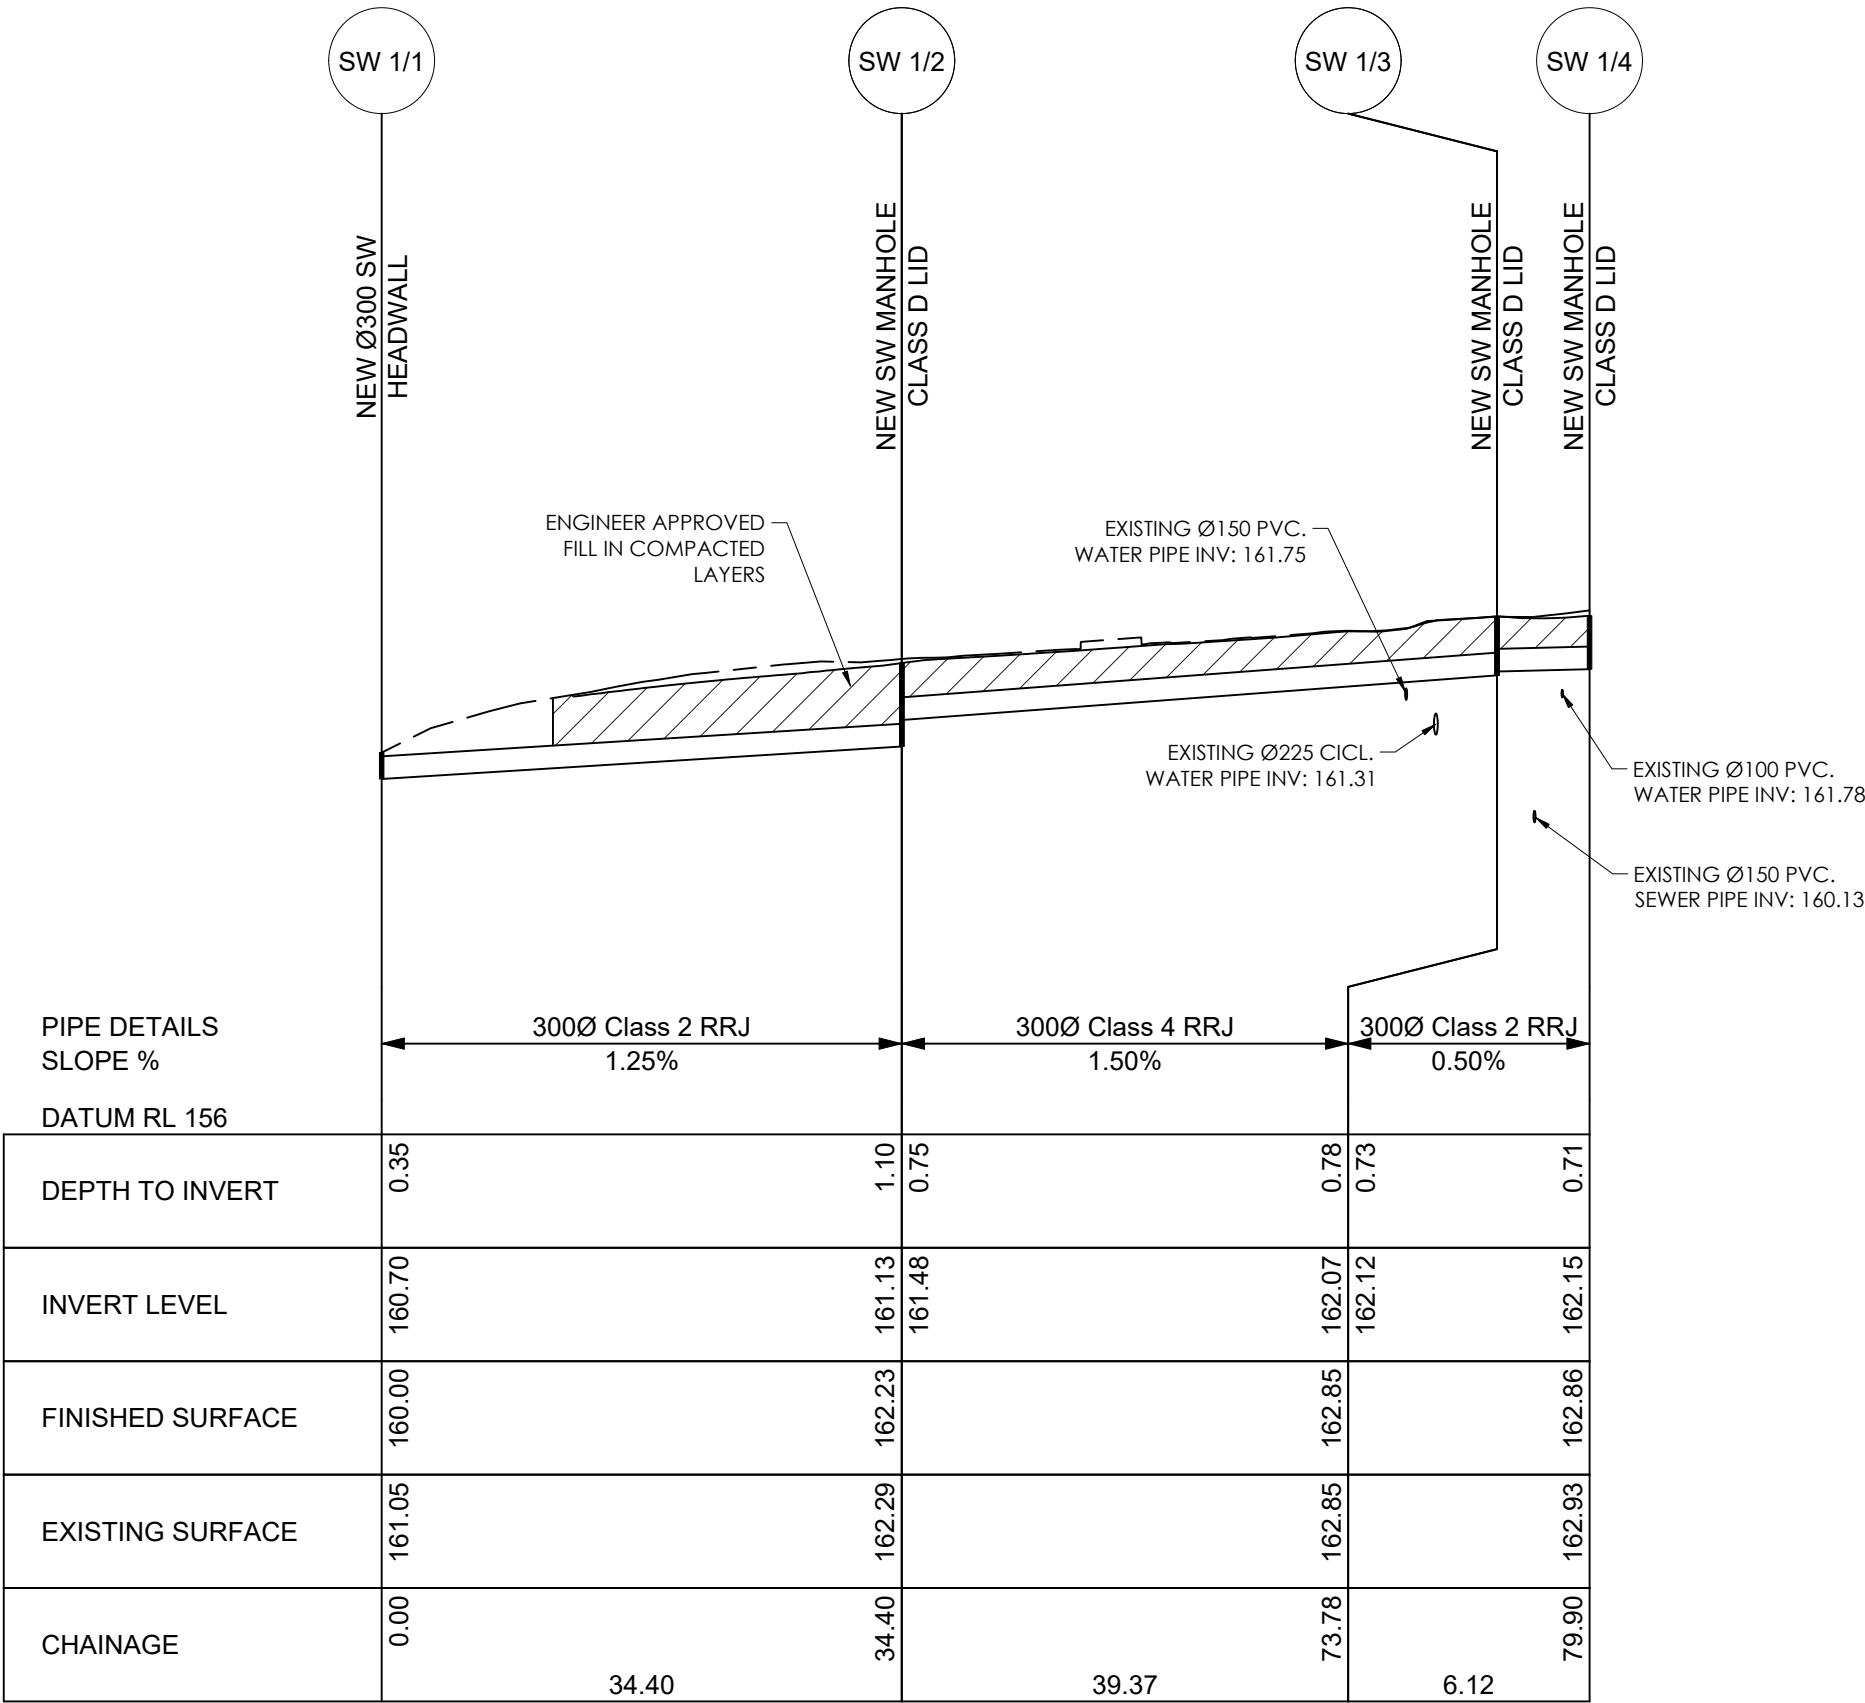

STORMWATER LONGITUNDINAL SECTION - LINE 1
SCALES: HORIZONTAL 1:500 VERTICAL 1:100

COUNCIL APPROVAL

TASWATER APPROVAL

REV:	DESCRIPTION:	BY:	DATE:
STATUS: TENDER ISSUE			



CIVILVISION CONSULTING
CREATIVE ENGINEERING

20b Loone Lane
Spreyton TAS 7310


Mob: 0412 439 184

ABN: 66 644 575 468

info@civilvisionengineering.com

PROJECT:
PROPOSED ROAD EXTENSION
DRUMMOND STREET, PERTH

CLIENT: NORTHERN MIDLANDS COUNCIL			
DRAWING TITLE: SW LINE 1 - LONGSECTION (1)			
SCALE AT A3: AS SHOWN	DATE: 4/12/24	DRAWN: MS	CHECKED: JM
PROJECT NO: 24192	DRAWING NO: C11	REVISION: 0	

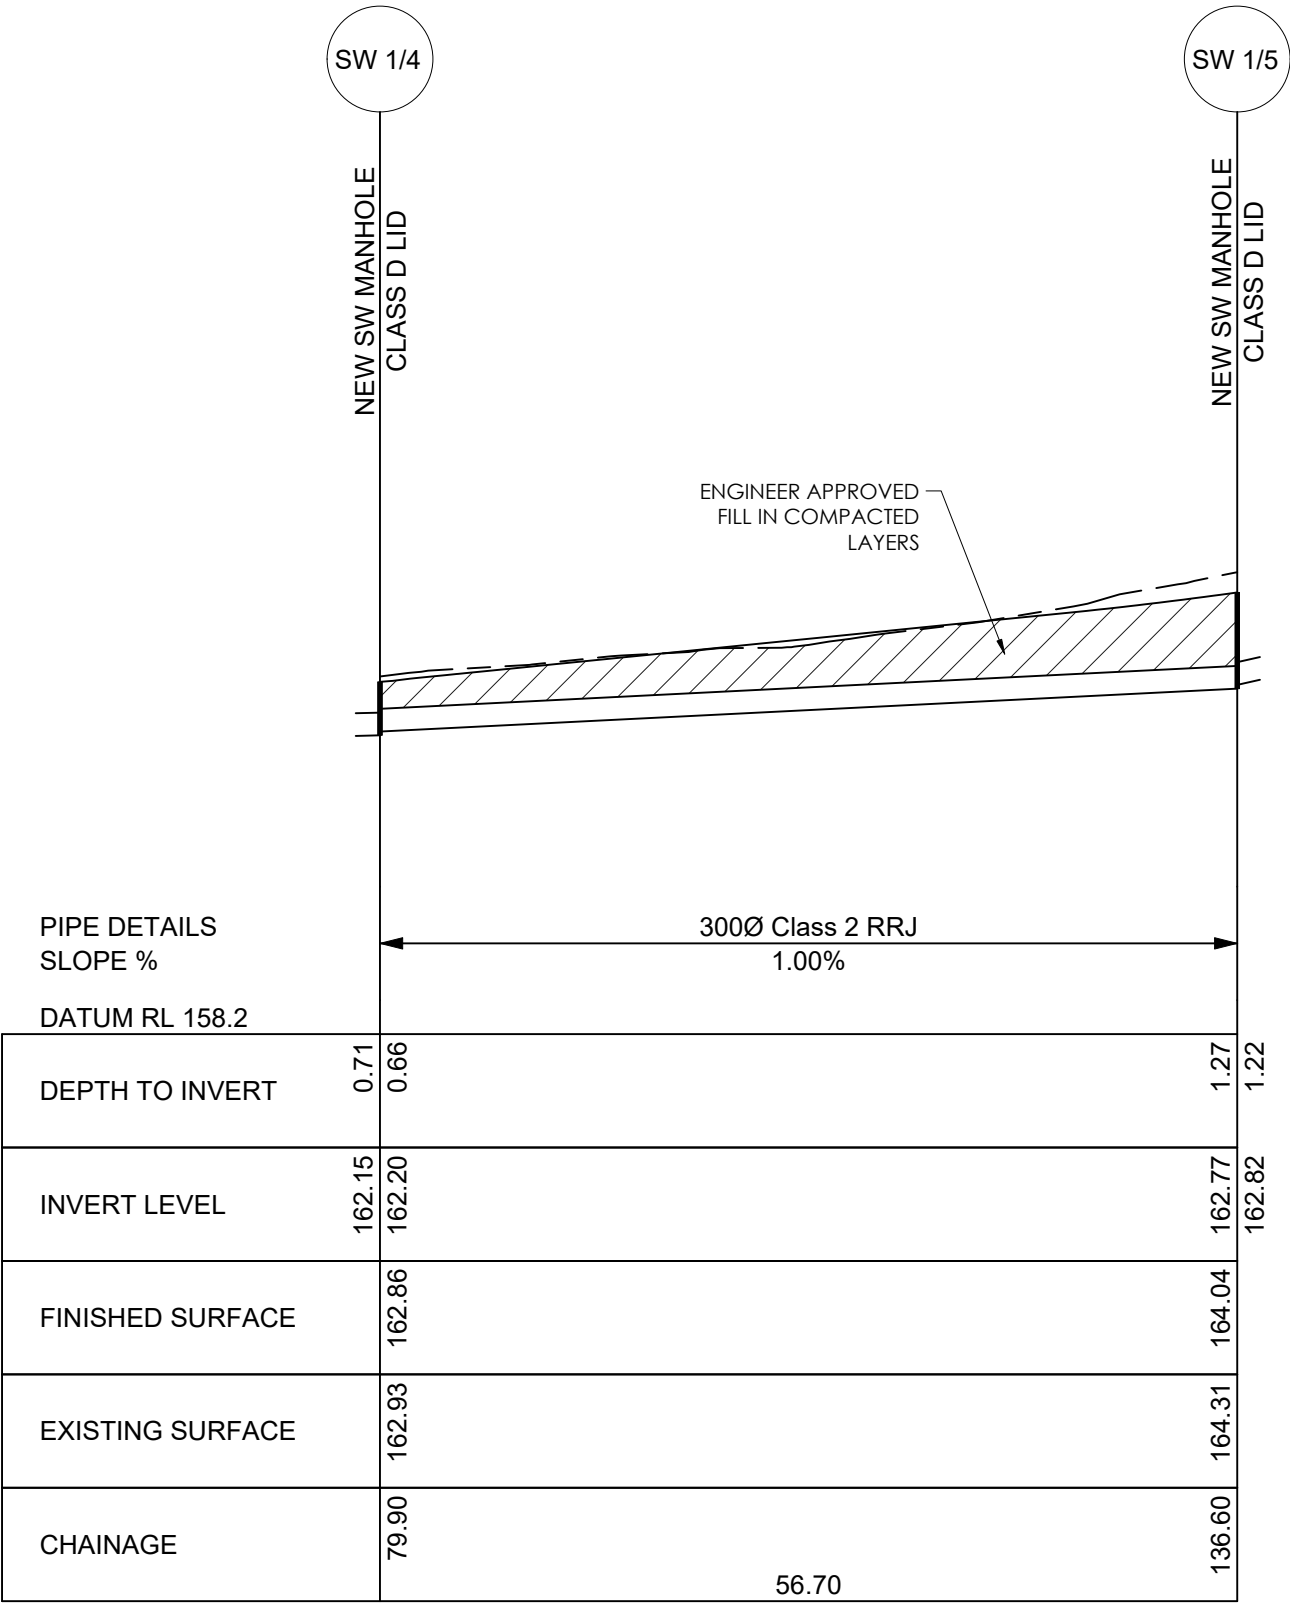

STORMWATER LONGITUNDINAL SECTION - LINE 1
SCALES: HORIZONTAL 1:500 VERTICAL 1:100

COUNCIL APPROVAL

TASWATER APPROVAL

REV:	DESCRIPTION:	BY:	DATE:
STATUS: TENDER ISSUE			



CIVILVISION CONSULTING
CREATIVE ENGINEERING

20b Loone Lane
Spreyton TAS 7310

Mob: 0412 439 184
ABN: 66 644 575 468


info@civilvisionengineering.com

PROJECT:
PROPOSED ROAD EXTENSION
DRUMMOND STREET, PERTH

CLIENT:
NORTHERN MIDLANDS COUNCIL

DRAWING TITLE:
SW LINE 1 & 2 - LONGSECTION

SCALE AT A3:	DATE:	DRAWN:	CHECKED:
AS SHOWN	4/12/24	MS	JM
PROJECT NO:	DRAWING NO:	REVISION:	
24192	C12	0	

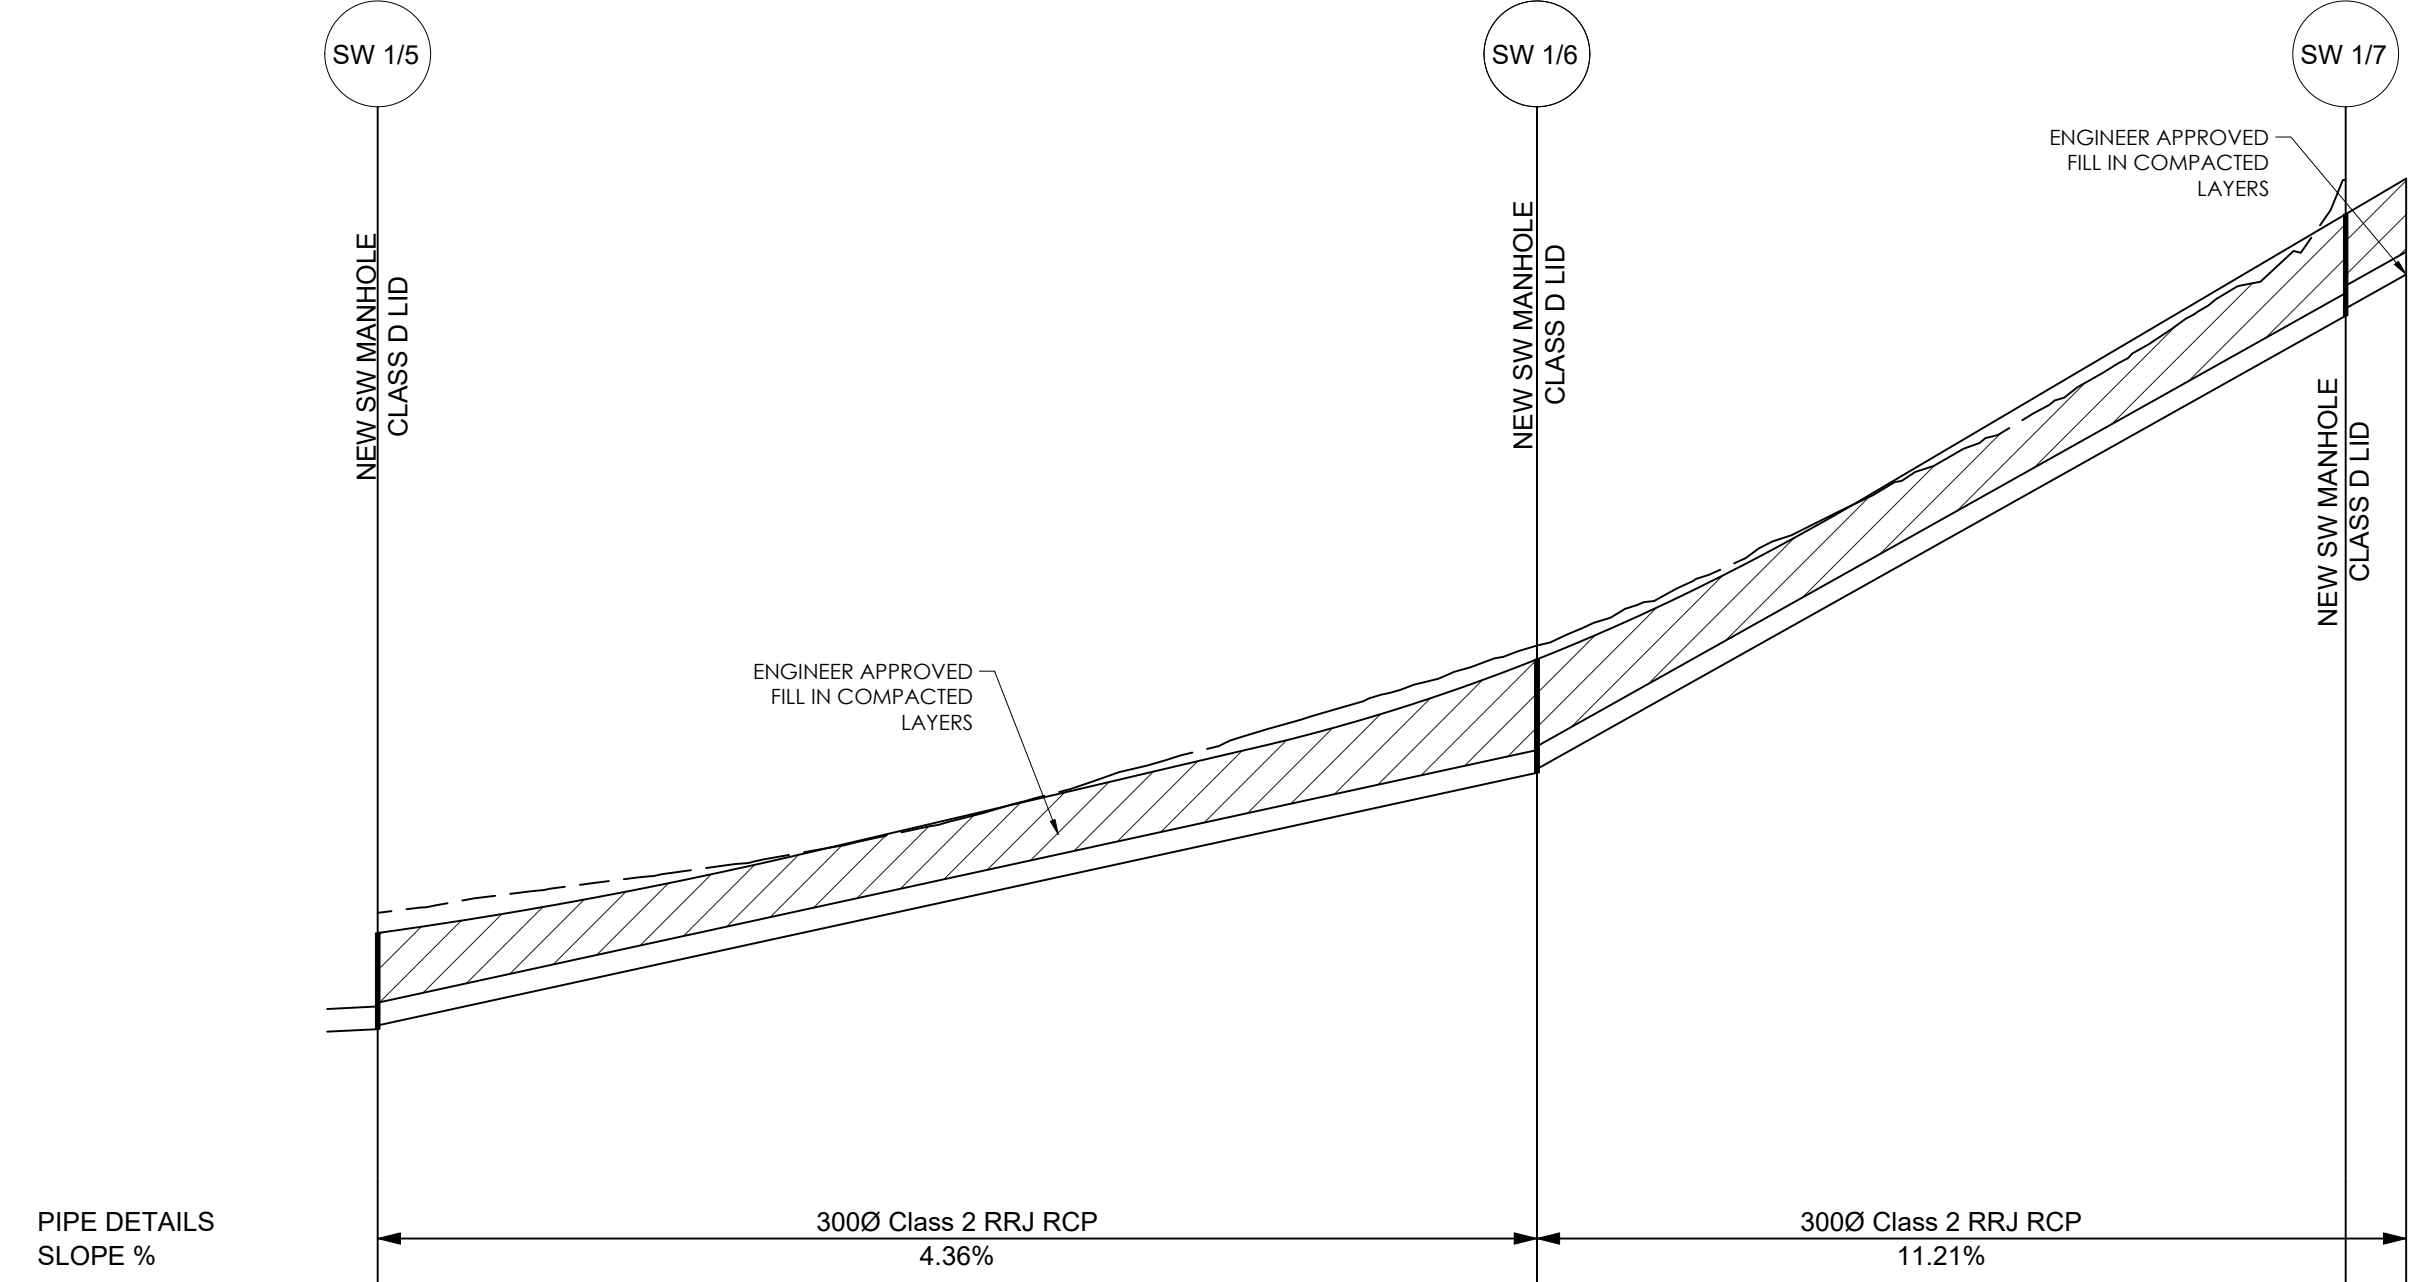

DATUM RL 158.8					
DEPTH TO INVERT	1.27	1.22		1.50	1.45
INVERT LEVEL	162.77	162.82		166.16	166.21
FINISHED SURFACE		164.04		167.66	
EXISTING SURFACE		164.31		167.84	
CHAINAGE	136.60			213.28	
		76.68			53.49
					266.78
					270.78

STORMWATER LONGITUNDINAL SECTION - LINE 1
SCALES: HORIZONTAL 1:500 VERTICAL 1:100

COUNCIL APPROVAL

TASWATER APPROVAL

REV:	DESCRIPTION:	BY:	DATE:
STATUS: TENDER ISSUE			



CIVILVISION CONSULTING
CREATIVE ENGINEERING

20b Loone Lane
Spreyton TAS 7310

Mob: 0412 439 184
ABN: 66 644 575 468

info@civilvisionengineering.com

PROJECT:
PROPOSED ROAD EXTENSION
DRUMMOND STREET, PERTH

CLIENT: NORTHERN MIDLANDS COUNCIL			
DRAWING TITLE: SW LINE 1 & 2 - LONGSECTION			
SCALE AT A3: AS SHOWN	DATE: 4/12/24	DRAWN: MS	CHECKED: JM
PROJECT NO: 24192	DRAWING NO: C13	REVISION: 0	