


W+I 2

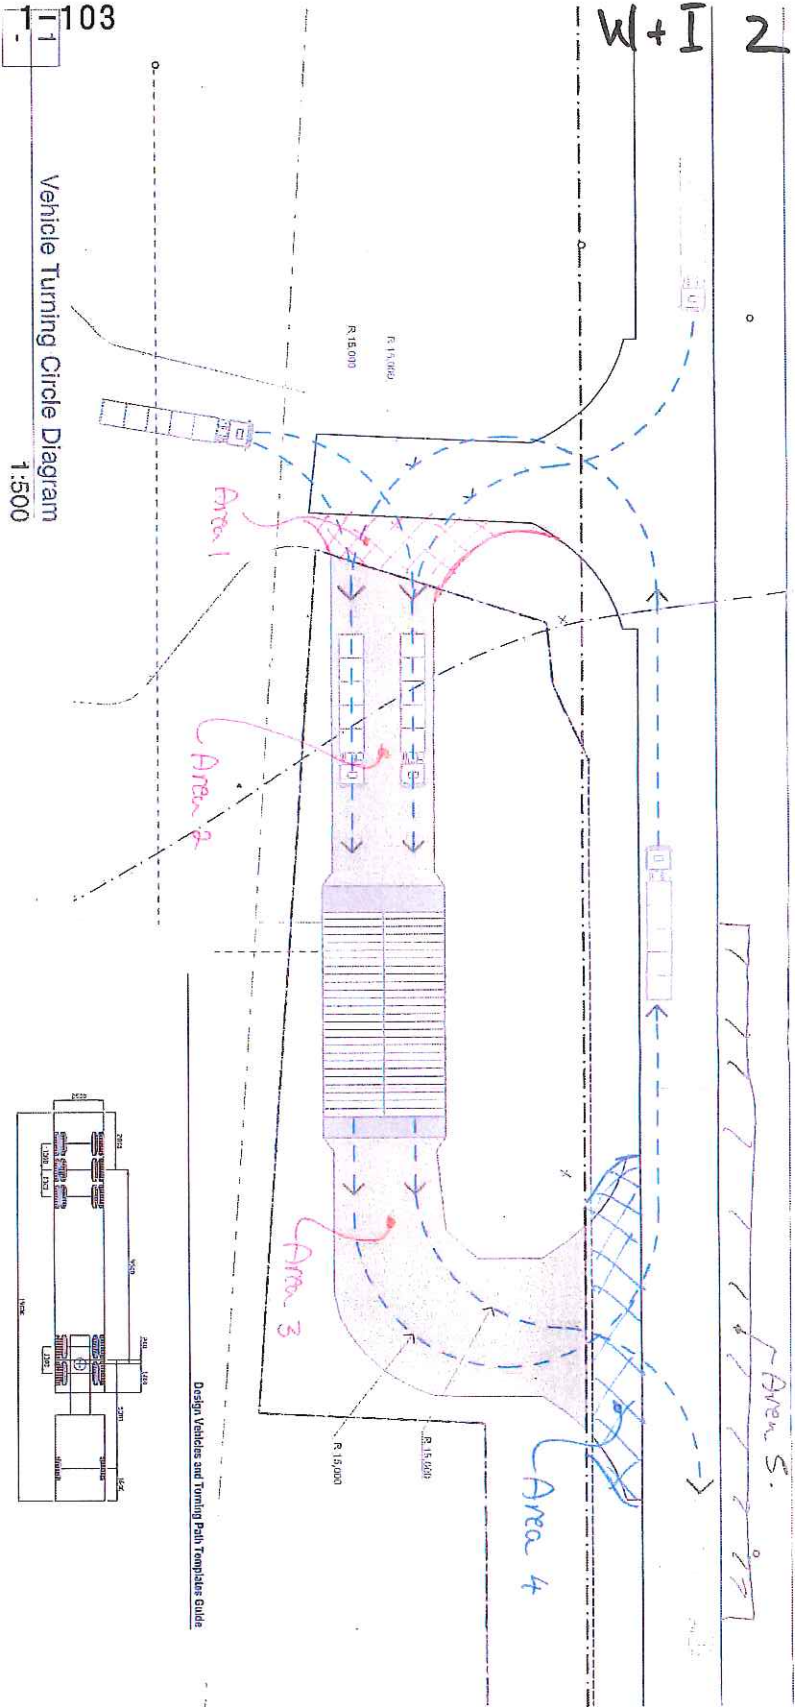

Vehicle Turning Circle Diagram
1:500

Truck Turning Circle as reference in Austroads Design Vehicles and Turning Path Templates Guide









Area 1 = 530 m²
 Area 2 = 180 m²
 Area 3 = 390 m²
 Area 4 = 135 m²
 Area 5 ⇒ No allowance at Present.

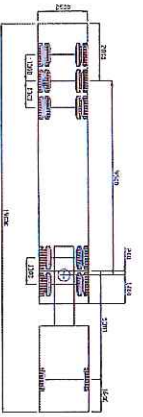


Figure 3.6: Prime mover and semi-trailer (19 m)

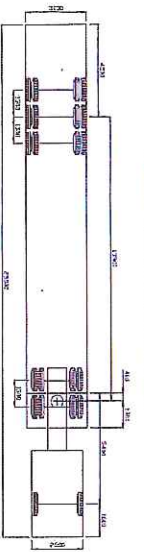


Figure 3.7: Prime mover and long semi-trailer (25 m)

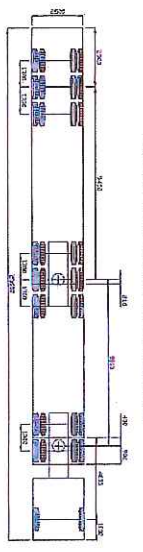


Figure 3.8: B-double (26 m)

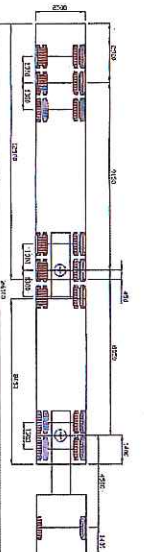


Figure 3.9: B-double (28 m)

Vehicle Dimension Template

2




| | |
|-----------------|-------------------------------------|
| Project No. | 1815 |
| Project Address | 73 Powanna Road Powanna |
| Client | Tas 7330 Northern Midlands Business |
| Title Reference | 13070041 |
| Drawn | MCS |
| Scale | 1:500 |
| Project Name | Powanna Truck Wash |

Vehicle Turning Circle Diagram

Scale: 1:500
 Print date: Monday, 31 July 2017
 Drawing title: Design/Revision
 A09-DD02